

SOFFIT SECTION

APPROVED BY :	
DATE :	

CUSTOMER:

Goral

PLAN NAME:

Soffit Detail

NOT TO SCALE
DESIGNED BY:

SFW DATE: 9.29.14 This is an original design submitted as a confidential presentation. The right to produce it in any form is and shall remain the exclusive property of Holland Kitchens LLC

HOLLING IN A TOTAL HOME REMODELING COMPANY

Holland Kitchens, LLC 590 New Park Avenue West Hartford, CT 06110 phone 860.236.33111 fax 860.236.8031 www.hollandkitchens.com

PLAN LEGEND

Where cabinet numbers are noted, please refer to Kitchen Cabinet Plan.

- (1) Scribe and/or shim base cabinets on window wall to the floor so backsplash height from countertop to bottom of window sill is not more than 6". If needed, scoop the sides of sink cabinet #12 (BSC3334) for access to sink clips.
- (2) Cut 1" thick solid stock filler (QSS0635-44) to 30" H and install flat against side of sink cabinet #12, set back 3" from front of cabinet. Install the cut-off piece of QSS below the filler, flat against side of sink cabinet and set back in line with QAT toe board on the other side of dishwasher.
- (3) Install deco toe valance (S-VCBL36) to protrude ³/₄" forward of cabinet doors. Return pieces (S-VNCB48) wrap sides of sink cabinet and die into adjacent toe kicks.
- (4) Scribe left refrigerator side panel (PLG2685-34) to 24" D x 84" H +/- and install with best side and edge facing out. Existing recess in wall provides clearance behind refrigerator for water line.
- Rip ³/₄" x 85" off one long edge of right refrigerator side panel (PLG1885-34) and use it as a filler between panel and wall, set back to be flush with corner bead, scribed to wall as narrow as possible. Install panel with front edge in line with left refrigerator side panel, and with best side and edge facing out.
- (6.) Install the planchard (PLG1453-34) between the cabinets, behind the valance and up against bottom of MTTB fascia mounting plate.
- Install wood nailing strips in the top and bottom of Owner's spice cabinet and install the cabinet screwed to wall. Consult with Owner on exact location.

APPROVED BY:	
DATE :	

CUSTOMER:

Goral

PLAN NAME:

Plan Legend


SCALE:
NOT TO SCALE
DESIGNED BY:
SFW


9.29.1


This is an original design submitted as a confidential presentation. The right to produce it in any form is and shall remain the exclusive property of polland Kickbase LIC.



Holland Kitchens, LLC 590 New Park Avenue West Hartford, CT 06110 phone 860.236.3111 fax 860.236.8031 www.hollandkitchens.com

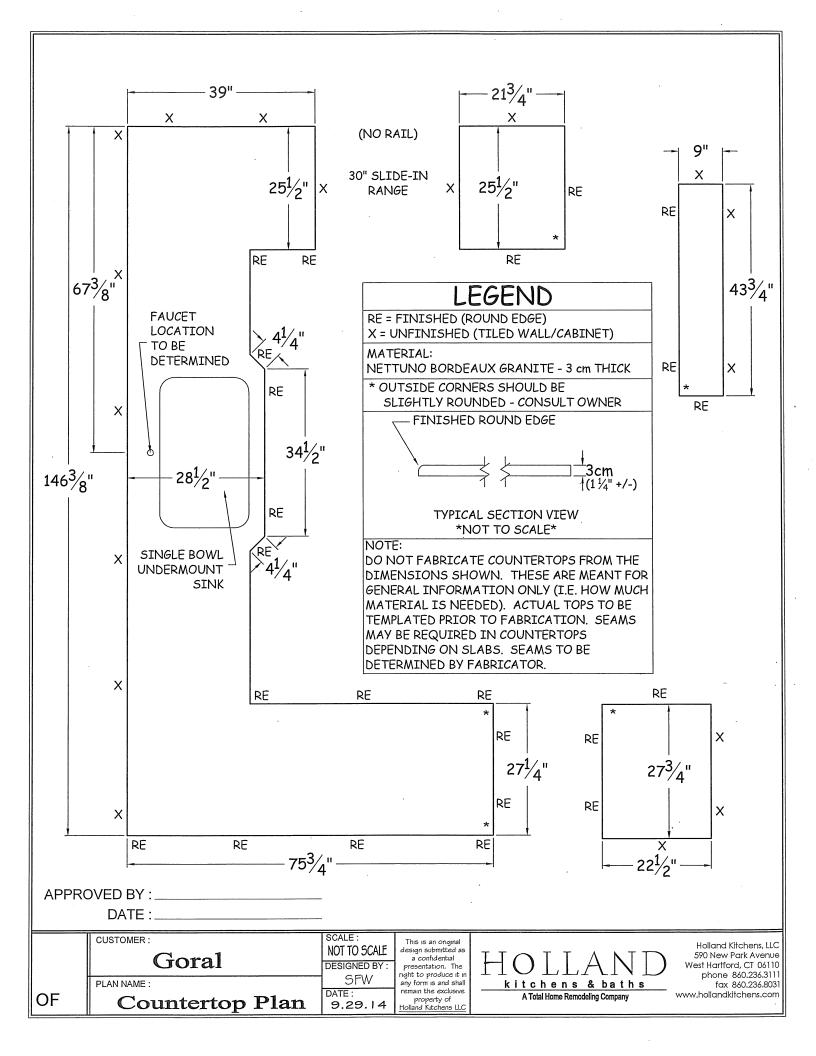

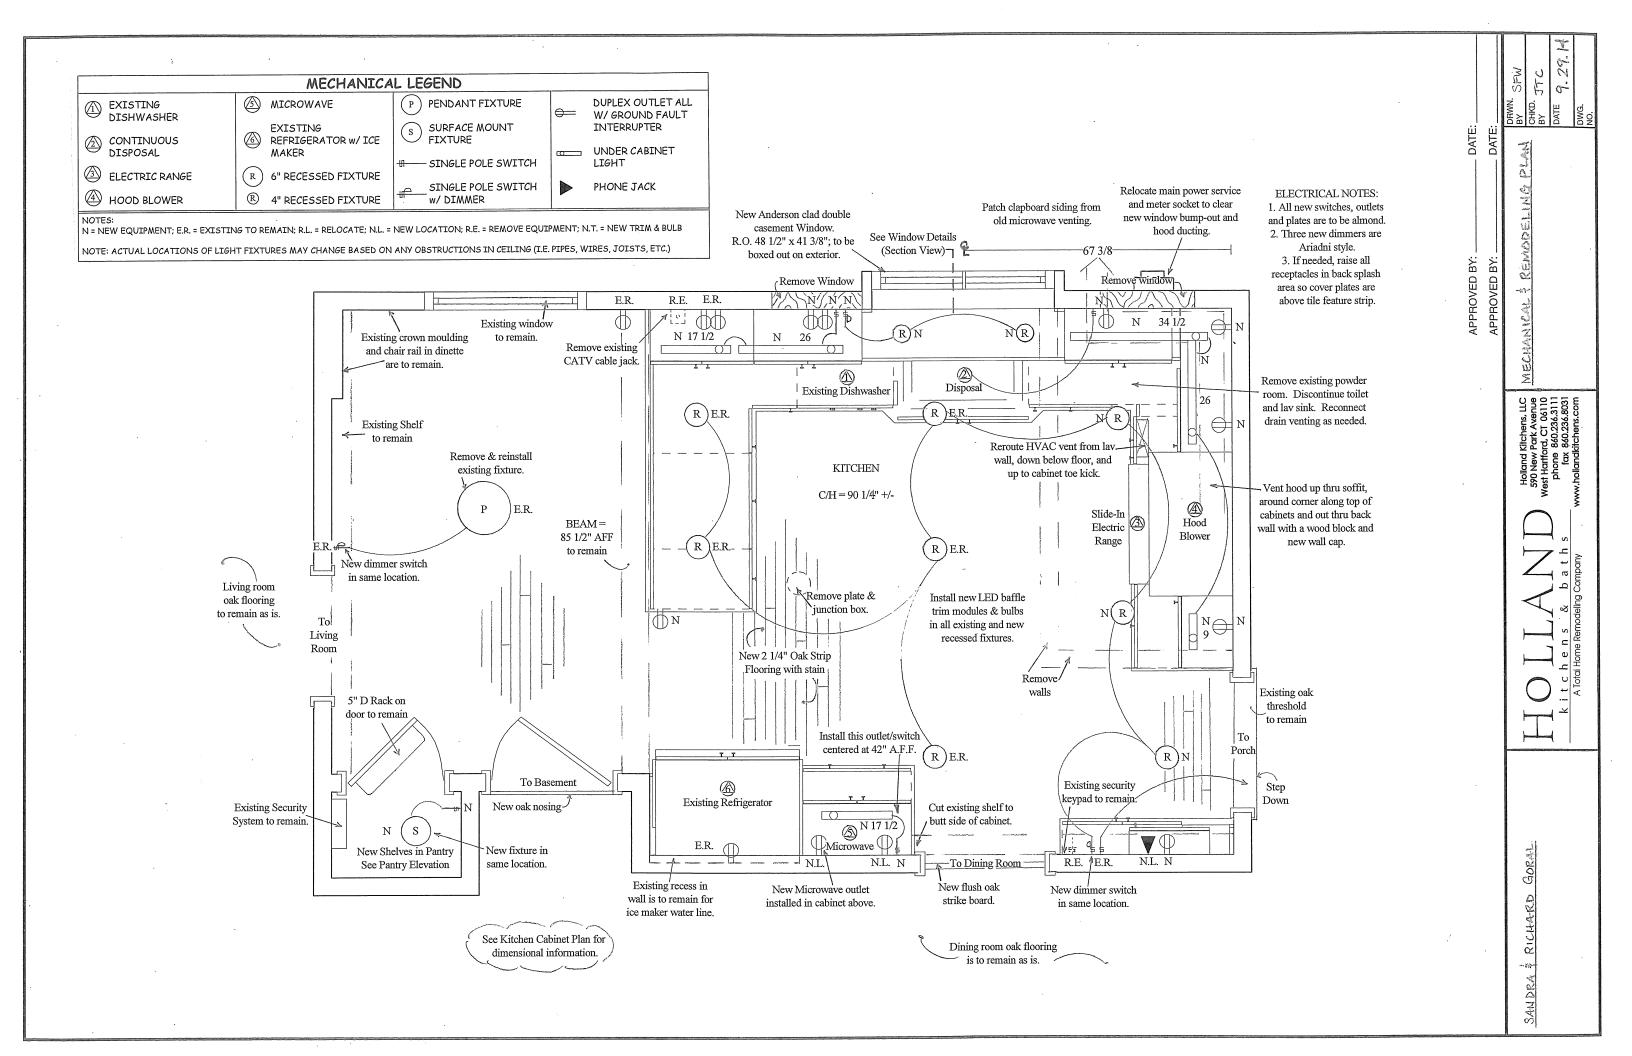

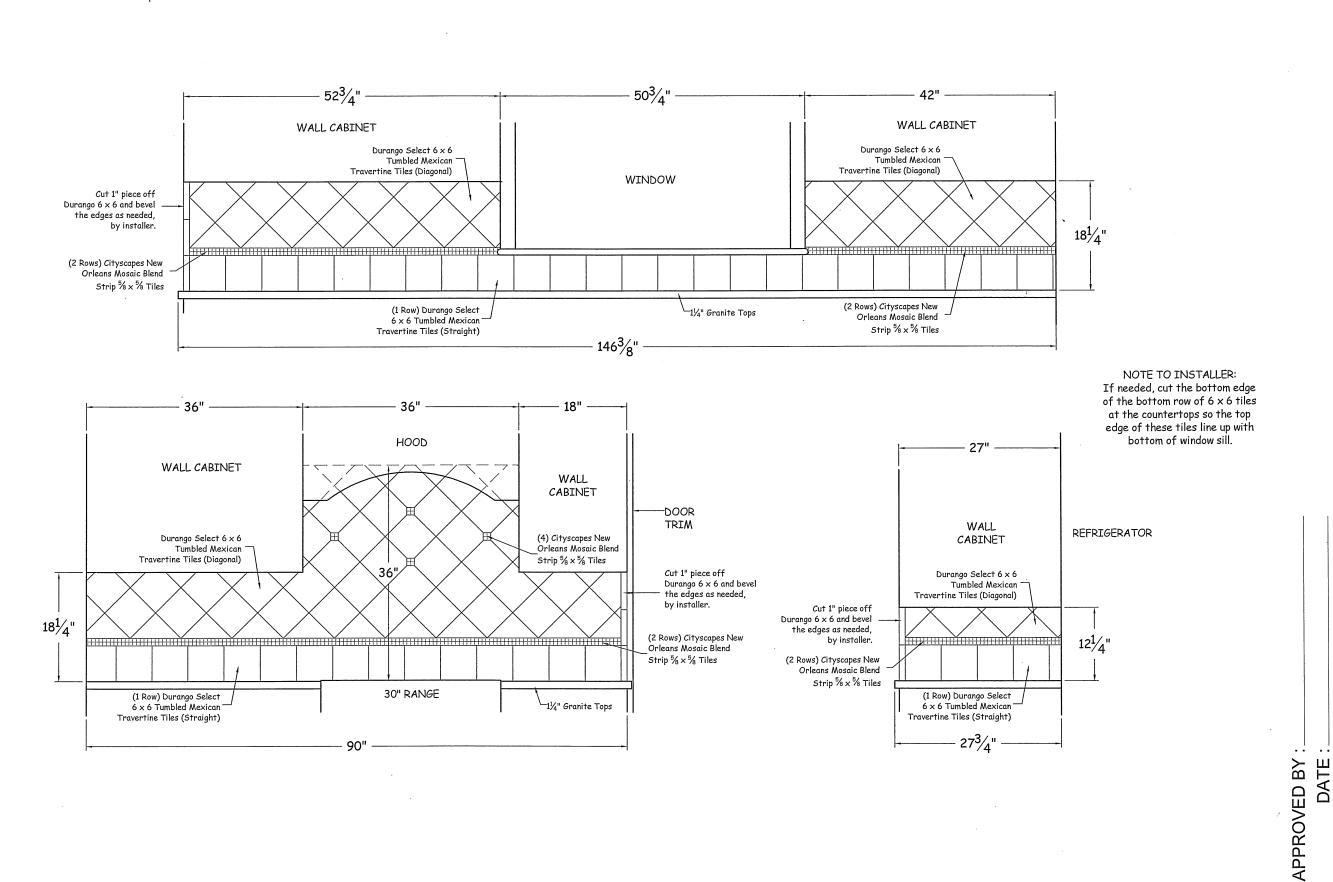

O- | =


SFW DATE: 9.29.

Backsplash Plan


PLAN NAME: Tile

님

Goral

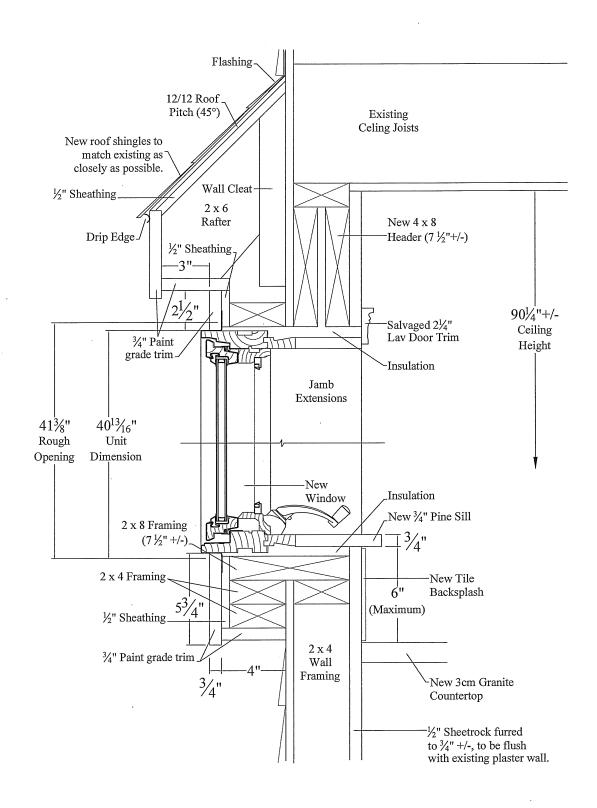

SECTION VIEW

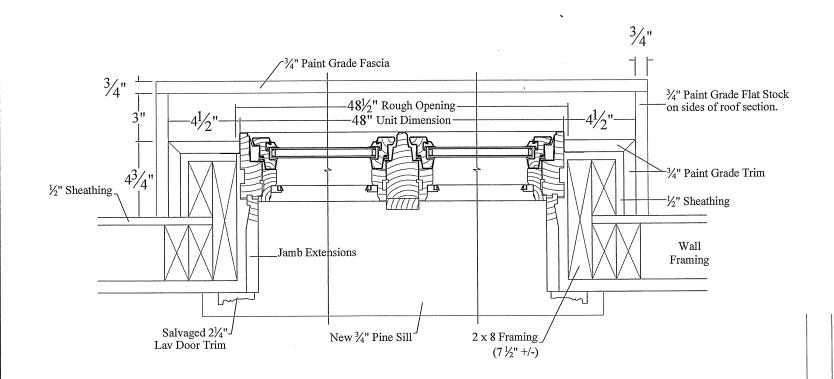

PLAN VIEW

APPROVED BY:____ DATE:___

OF

SFW DATE: 9.29.14

etail

Window

O-| =

Goral

