
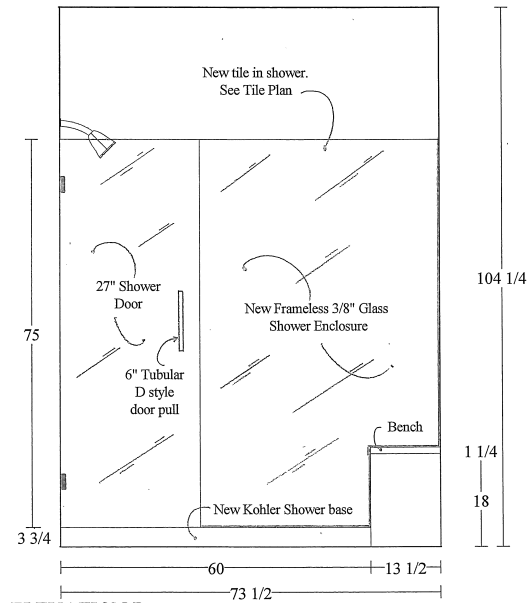
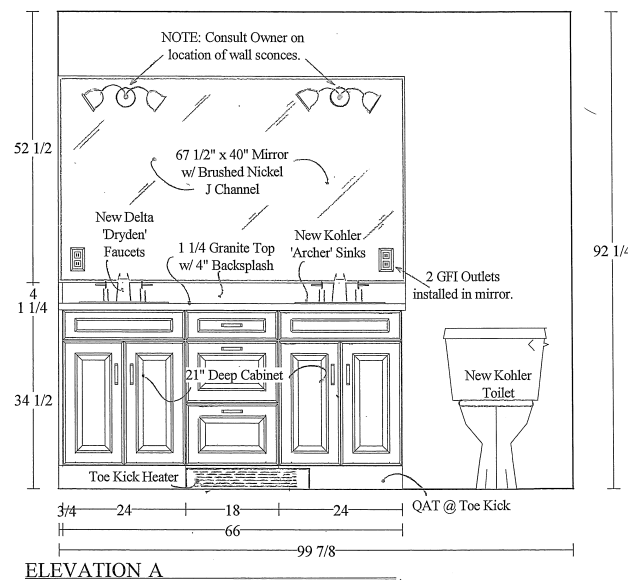


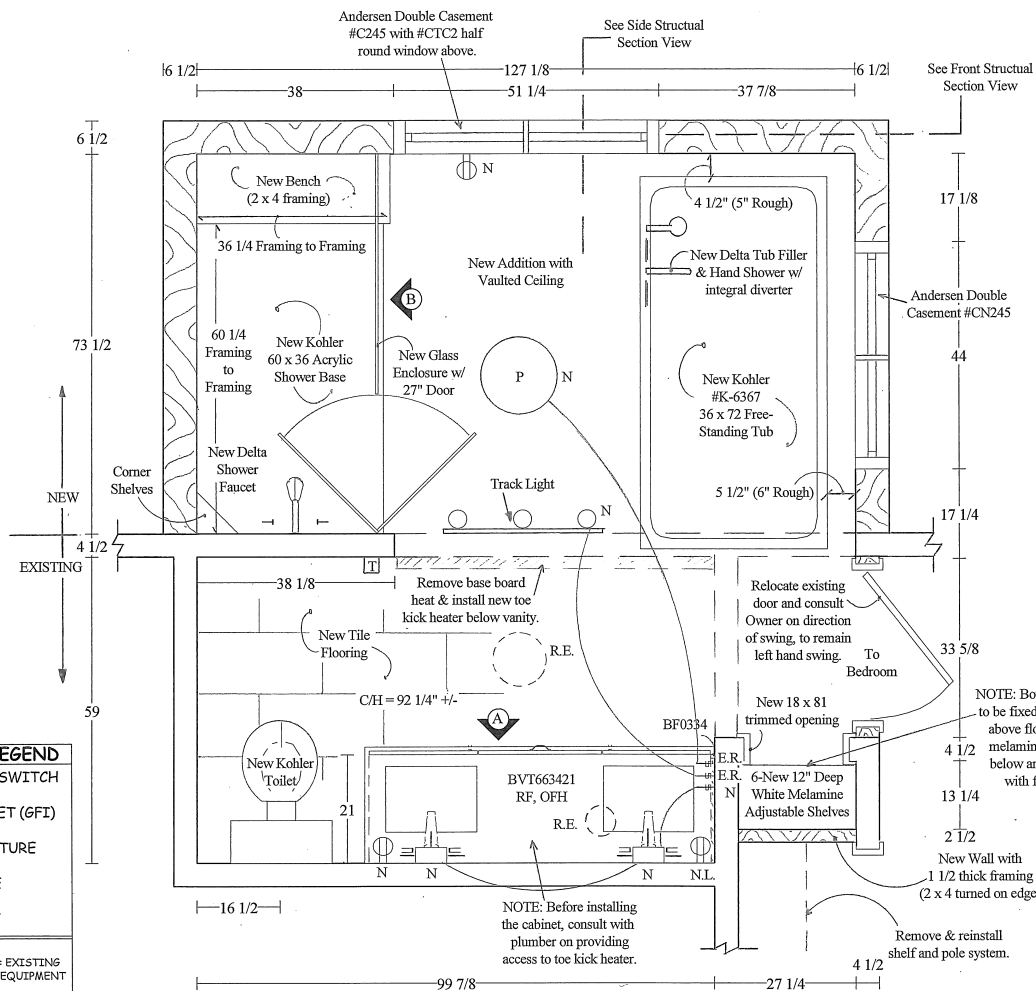

MECHANICAL LEGEND

— SINGLE POLE SWITCH

⊖ = DUPLEX OUTLET (GFI)

(P) PENDANT FIXTURE

WALL SCONCE

☐ T THERMOSTAT

NOTES:
N = NEW EQUIPMENT; E.R. = EXISTING
TO REMAIN; R.E. = REMOVE EQUIPMENT

NOTE: ACTUAL LOCATIONS OF LIGHT
FIXTURES MAY CHANGE BASED ON ANY
OBSTRUCTIONS IN CEILING (I.E. PIPES,
WIRES, JOISTS, ETC.)

NEW WALLS

EXISTING WALLS

WALLS TO BE REMOVED

APPROVED BY: _____ DATE: _____
APPROVED BY: _____ DATE: _____


DRWN	SFW
BY:	JLC
CHKD	
BY:	
DATE:	10.29.11

MASTER BATH MECHANICAL


Holland Kitchens, LLC
590 New Park Avenue
West Hartford, CT 06110
phone 860.236.3111
fax 860.236.8031
www.hollandkitchens.com

HOLLAND
kitchens & baths
A Total Home Remodeling Company


ARTHUR FRENCH; LINDA CLARK

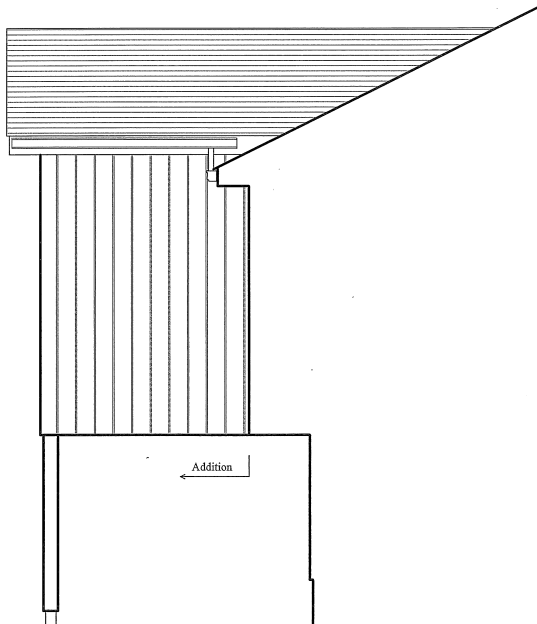

EAST ELEVATION

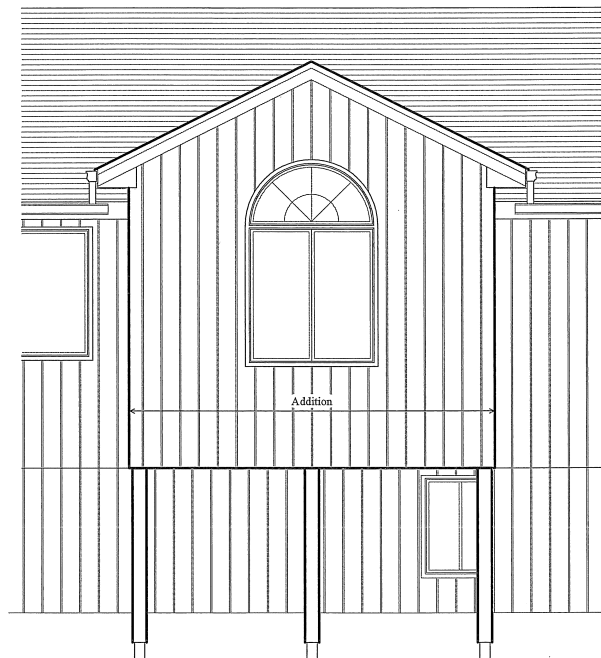

SOUTH ELEVATION

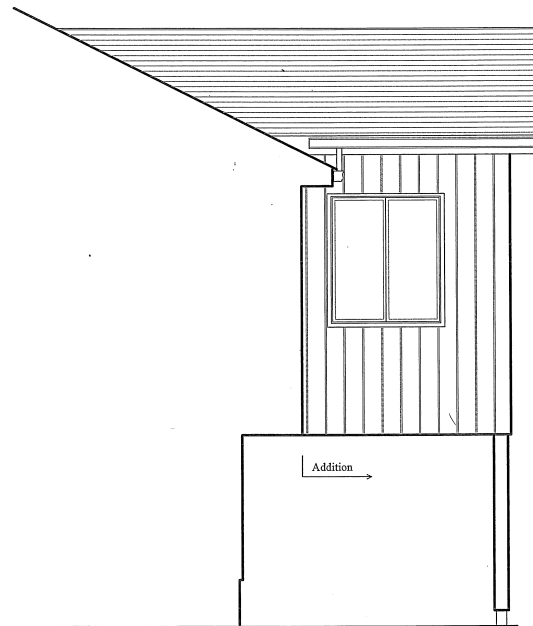

WEST ELEVATION

APPROVED BY : _____

DATE : _____

CUSTOMER :

French/Clark

PLAN NAME :

Exterior Elevations

OF

This is an original design
submitted as a confidential
presentation. The right to
produce it in any form is and
shall remain the exclusive
property of Holland
Kitchens, LLC

SCALE :

1/4" = 1'-0"

DESIGNED BY :


SFW

DATE :

10.29.15

HOLLAND
kitchens & baths
A Total Home Remodeling Company


Holland Kitchens, LLC
590 New Park Avenue
West Hartford, CT 06110
phone 860.236.3111
fax 860.236.6831
www.hollandkitchens.com

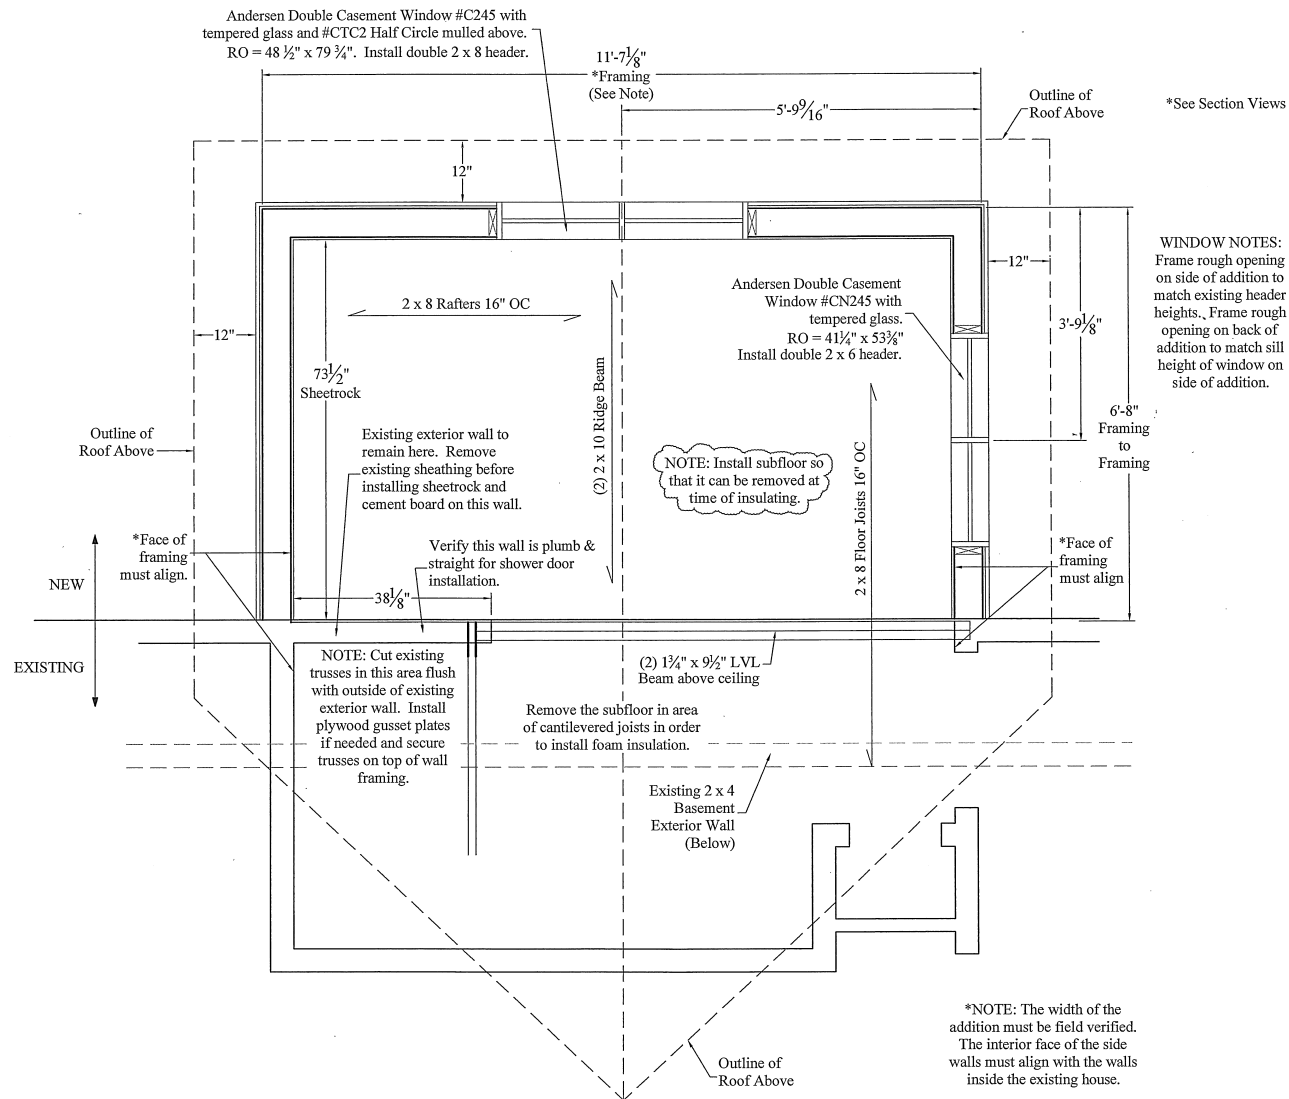

APPROVED BY :

DATE :


OF	CUSTOMER:	French/Clark	SCALE:	This is an original design submitted as a confidential presentation. The right to produce it in any form and shall remain the exclusive property of Holland Kitchens LLC	HOLLAND kitchens & baths A Total Home Remodeling Company Holland Kitchens, LLC 590 New Park Avenue West Hartford, CT 06110 phone 860.236.9111 fax 860.236.9031 www.hollandkitchens.com
	DESIGNED BY:		1/2" = 1'-0"		
PLAN NAME:	SFW	DATE:	10.29.15		
Structural Floor Plan					

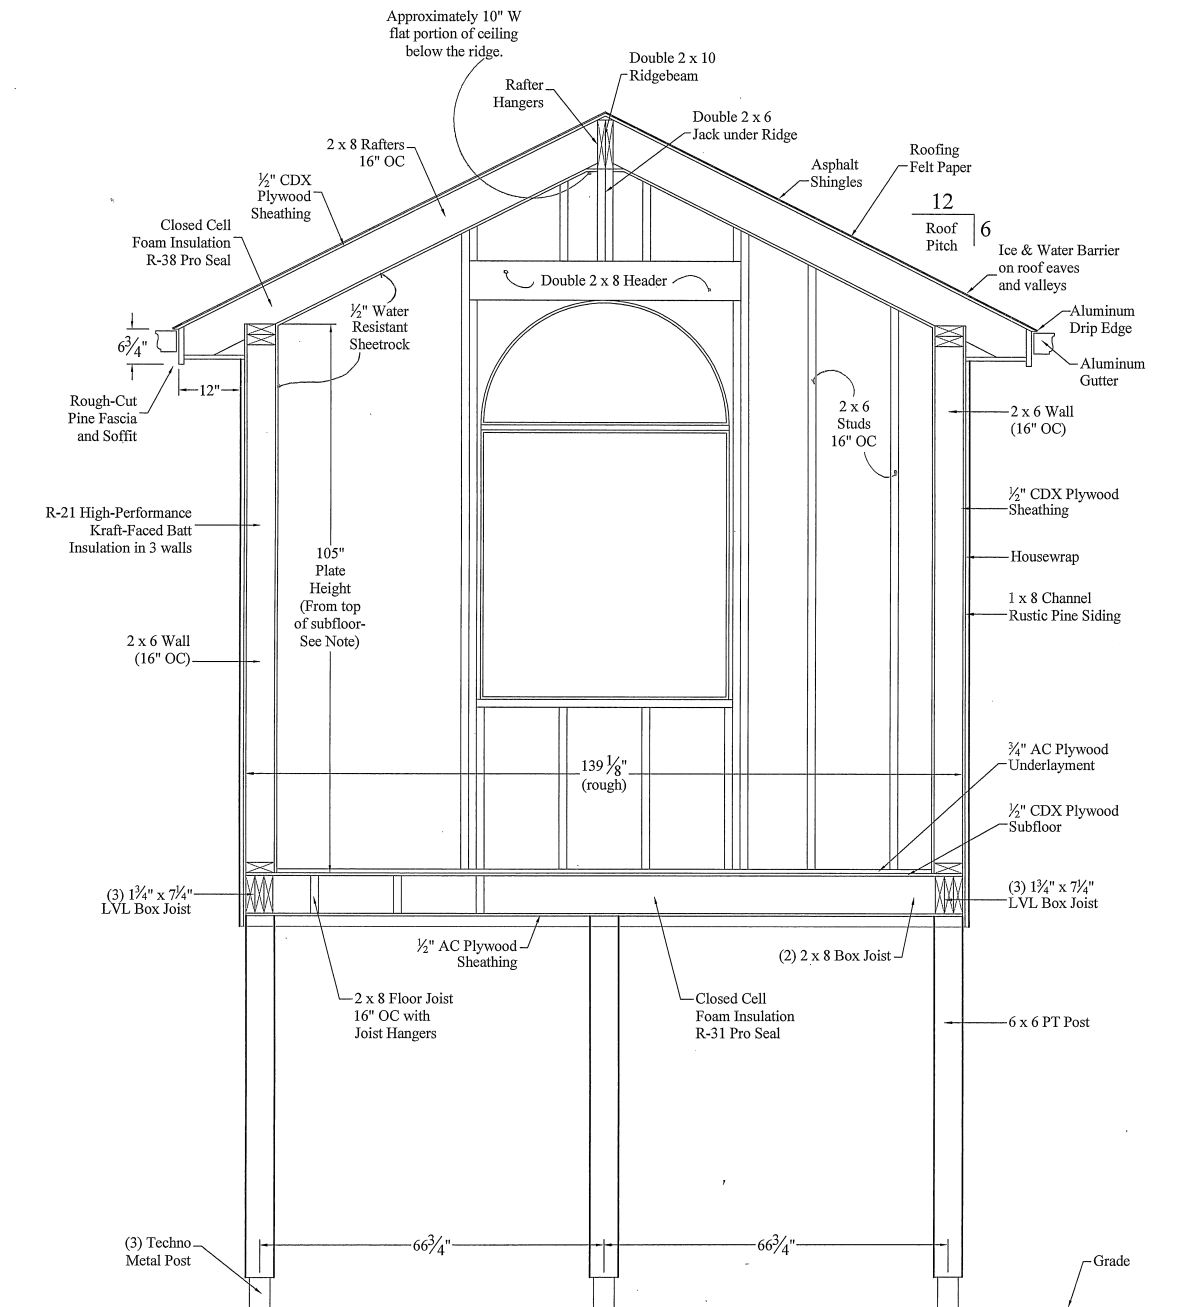

*NOTE: Top of wall should be 1 1/2" higher than the top of the 9 1/2" high LVL beam installed above the existing exterior wall removal.


APPROVED BY : _____
DATE : _____

OF	CUSTOMER :	French/Clark	SCALE :	1/2" = 1'-0"	This is an original design submitted as a confidential presentation. The right to produce it in any form is and shall remain the exclusive property of Holland Kitchens LLC	HOLLAND kitchens & baths A Total Home Remodeling Company	Holland Kitchens, LLC 590 New Park Avenue West Hartford, CT 06110 phone 860.236.3111 fax 860.236.8031 www.hollandkitchens.com
	PLAN NAME :	Front Structural Section View	DESIGNED BY :	SFW			
			DATE :	10.29.15			

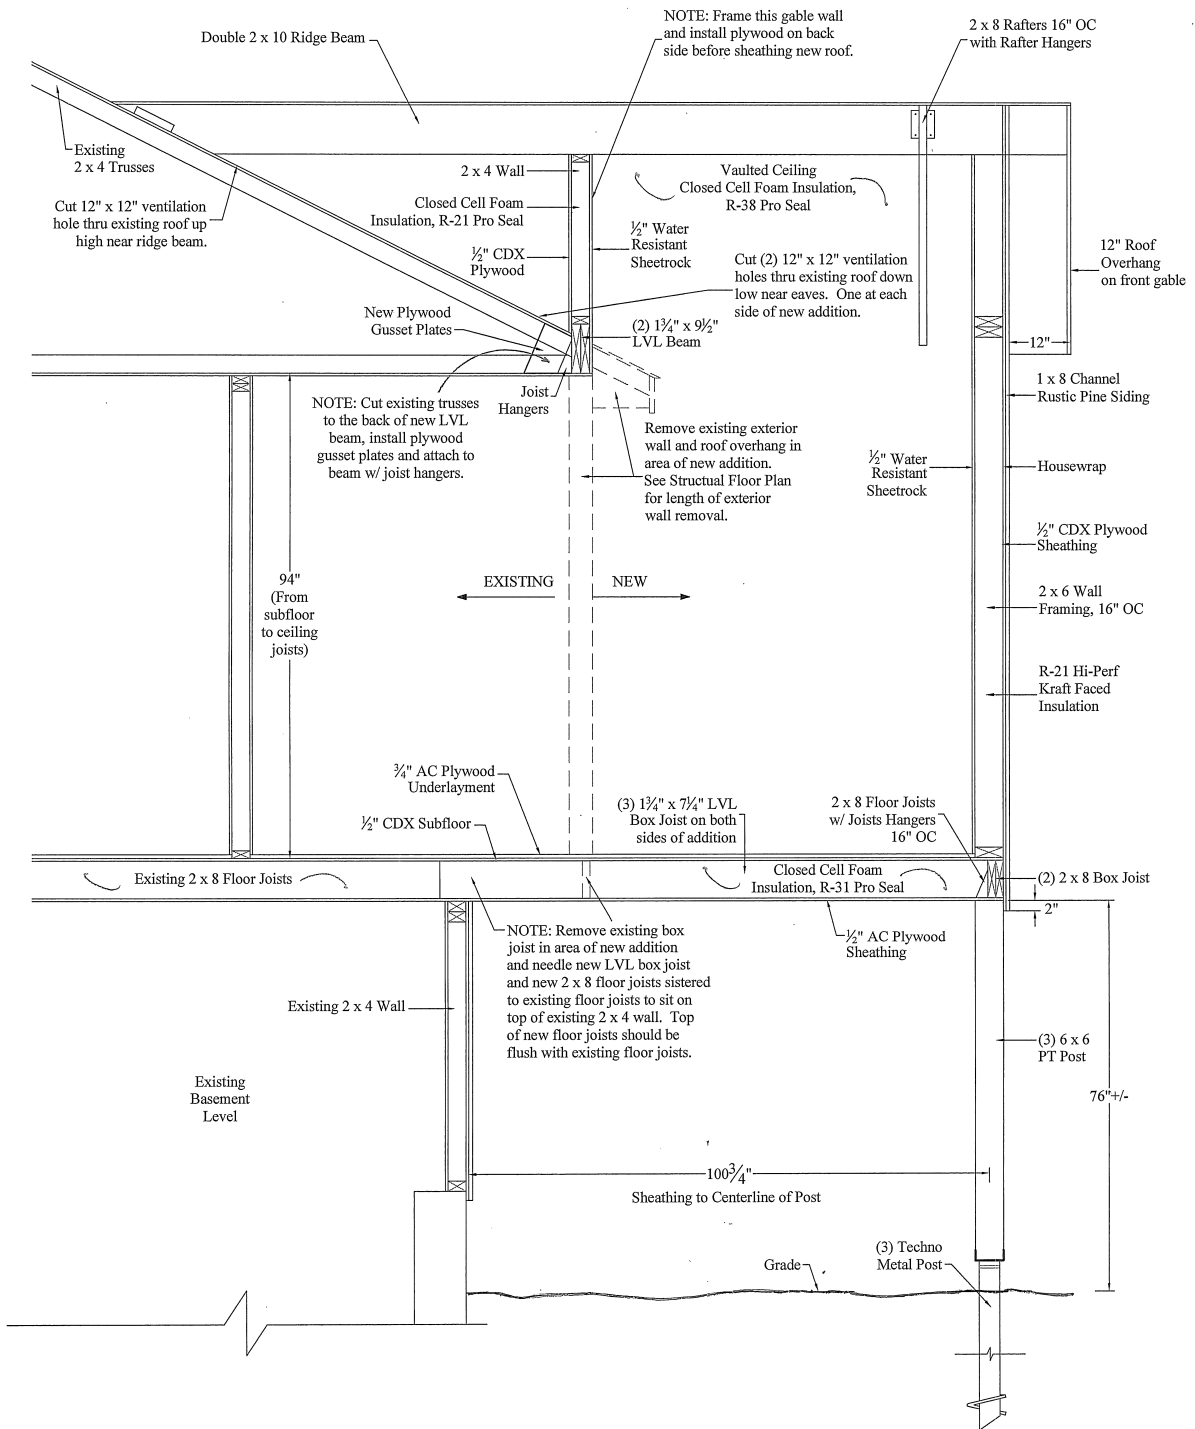

APPROVED BY : _____
 DATE : _____

OF	CUSTOMER :	French/Clark	SCALE :	1/2" = 1'-0"	This is an original design submitted as a confidential presentation. The right to produce it in any form is and shall remain the exclusive property of Holland Kitchens LLC	HOLLAND kitchens & baths A Total Home Remodeling Company Holland Kitchens, LLC 590 New Park Avenue West Hartford, CT 06110 phone 860.234.3111 fax 860.234.8031 www.hollandkitchens.com
	PLAN NAME :	Side Structural Section View	DESIGNED BY :	SPW		
			DATE :	10.29.15		

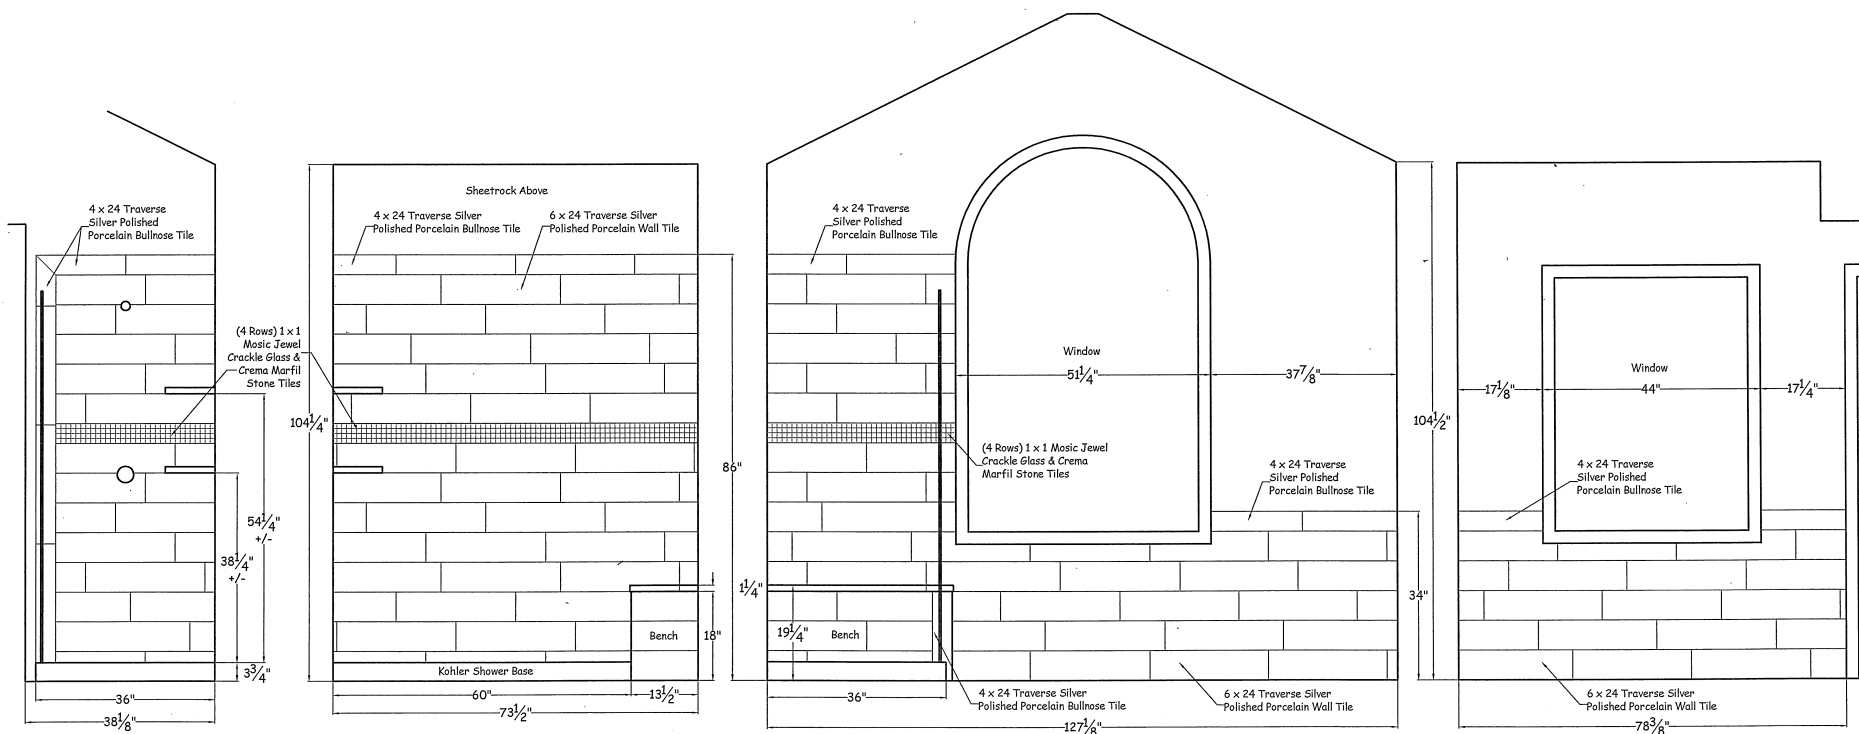

APPROVED BY :

DATE : _____

CUSTOMER:

PLAN NAME :

SCALE: NOT TO SCALE

DESIGNED BY:

DATE: 10 29 15
SFW

61:67.01


This is an original design submitted as a confidential

presentation. The right to produce it in any form is and


shall remain the exclusive
property of Holland

Nitcher's LLC

Holland Kitchens, LLC
590 New Park Avenue
West Hartford, CT 06110
phone 860.236.3111
fax 860.236.9031
www.hollandkitchens.com

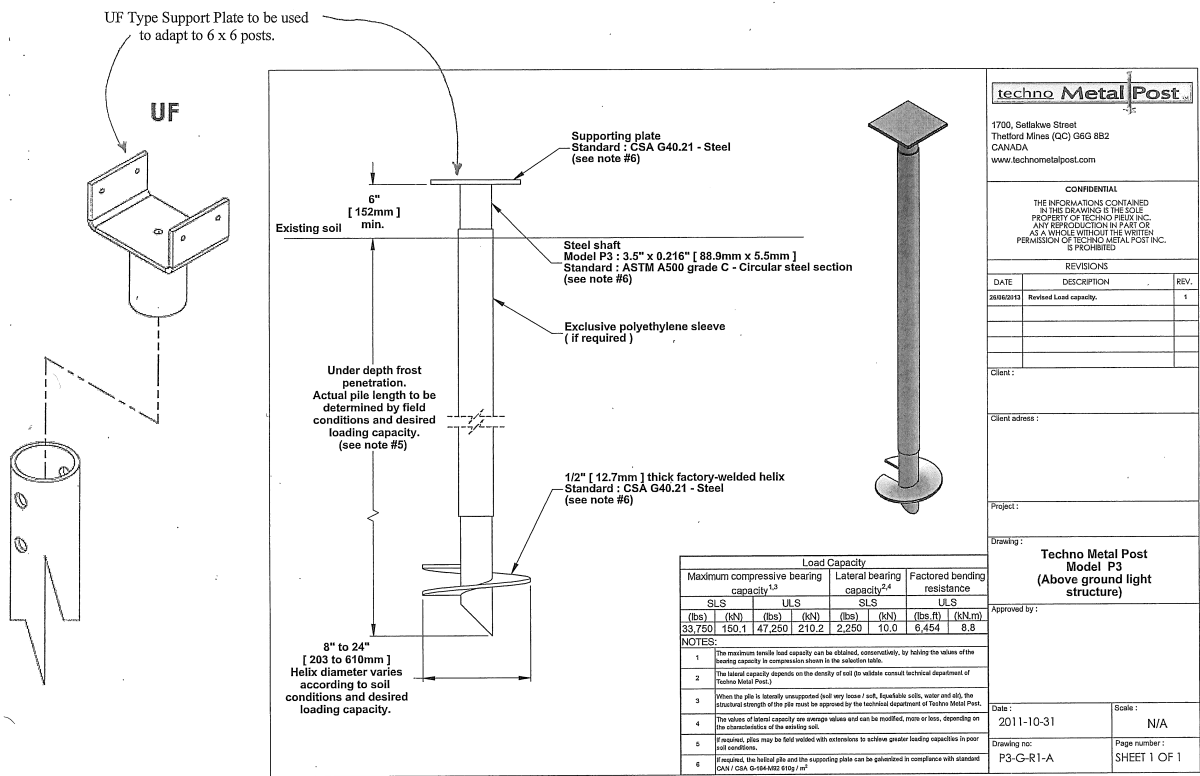





POST DETAIL

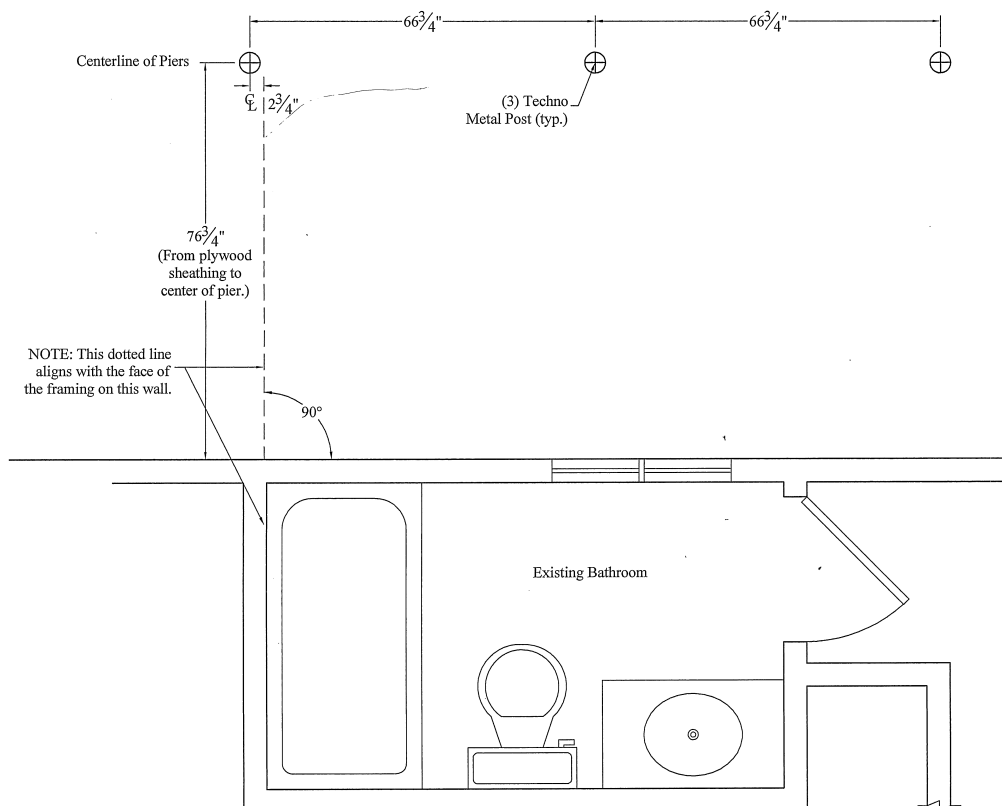

APPROVED BY : _____

DATE : _____



OF	CUSTOMER :	French/Clark	SCALE :	1/2" = 1'-0"	This is an original design submitted as a confidential presentation. The right to produce it in any form is and shall remain the exclusive property of HOLLAND Kitchens & Baths LLC.	HOLLAND kitchens & baths A Total Home Remodeling Company	Holland Kitchens, LLC 590 New Park Avenue West Hartford, CT 06110 phone 860.236.3111 fax 860.236.8031 www.hollandkitchens.com
	PLAN NAME :	Foundation Plan	DESIGNED BY :	SPW			
			DATE :	10.29.15			

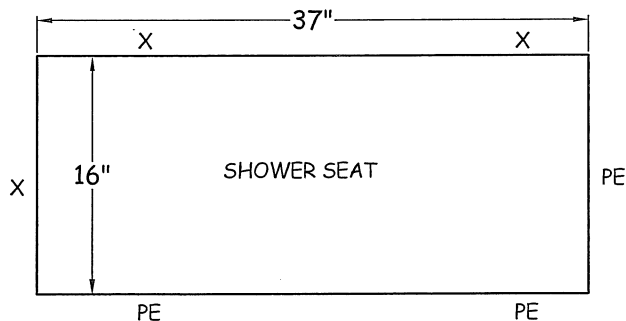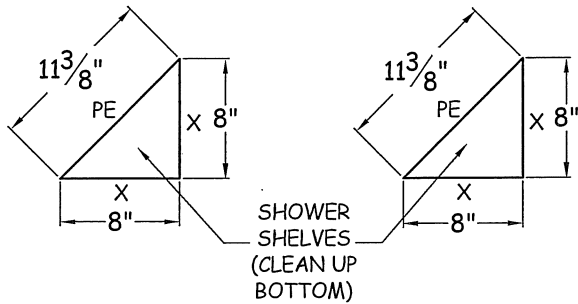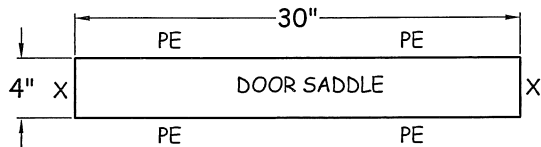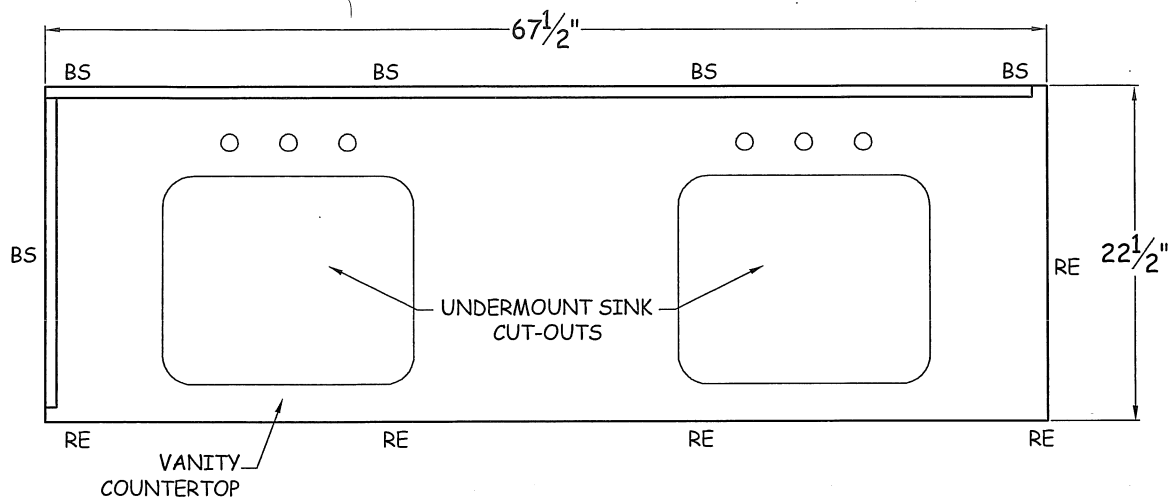

LEGEND

RE = FINISHED (ROUND EDGE)
 PE = FINISHED (PENCIL EDGE)
 BS = 4" BACKSPASH
 X = UNFINISHED (TILED WALL/CABINET)

MATERIAL:
 WHITE SPRING GRANITE - 3 cm THICK

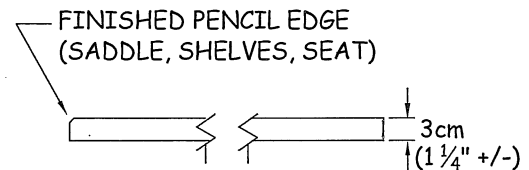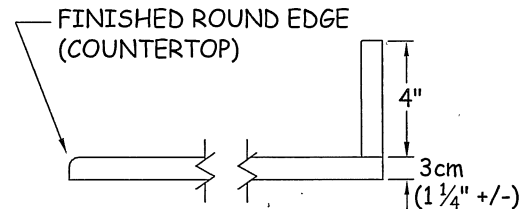

TYPICAL SECTION VIEW
 NOT TO SCALE

NOTE:
 DO NOT FABRICATE COUNTERTOPS FROM THE DIMENSIONS SHOWN. THESE ARE MEANT FOR GENERAL INFORMATION ONLY (I.E. HOW MUCH MATERIAL IS NEEDED). ACTUAL TOPS TO BE TEMPLATED PRIOR TO FABRICATION. SEAMS MAY BE REQUIRED IN COUNTERTOPS DEPENDING ON SLABS. SEAMS TO BE DETERMINED BY FABRICATOR.

APPROVED BY : _____
 DATE : _____

OF

CUSTOMER :

French/Clark

PLAN NAME :

Shower Parts & Countertop Plan

SCALE :

NOT TO SCALE

DESIGNED BY :

SFW

DATE :

10.29.15

This is an original design submitted as a confidential presentation. The right to produce it in any form is and shall remain the exclusive property of Holland Kitchens LLC

HOLLAND
 kitchens & baths
 A Total Home Remodeling Company

Holland Kitchens, LLC
 590 New Park Avenue
 West Hartford, CT 06110
 phone 860.236.3111
 fax 860.236.8031
 www.hollandkitchens.com