
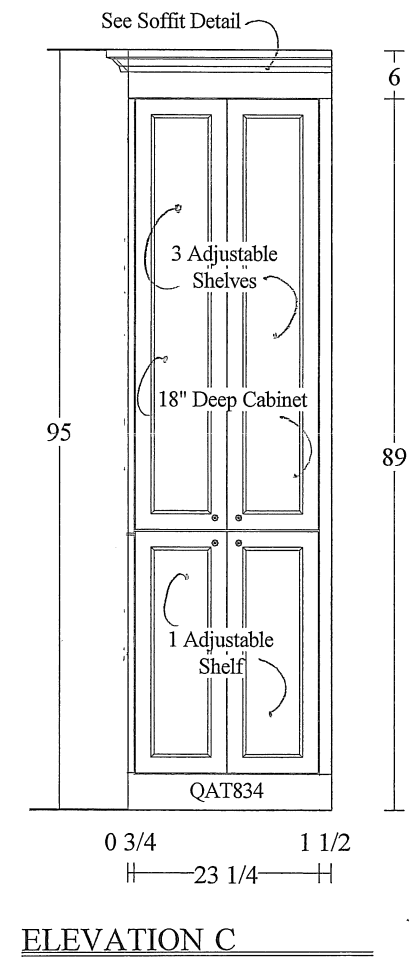
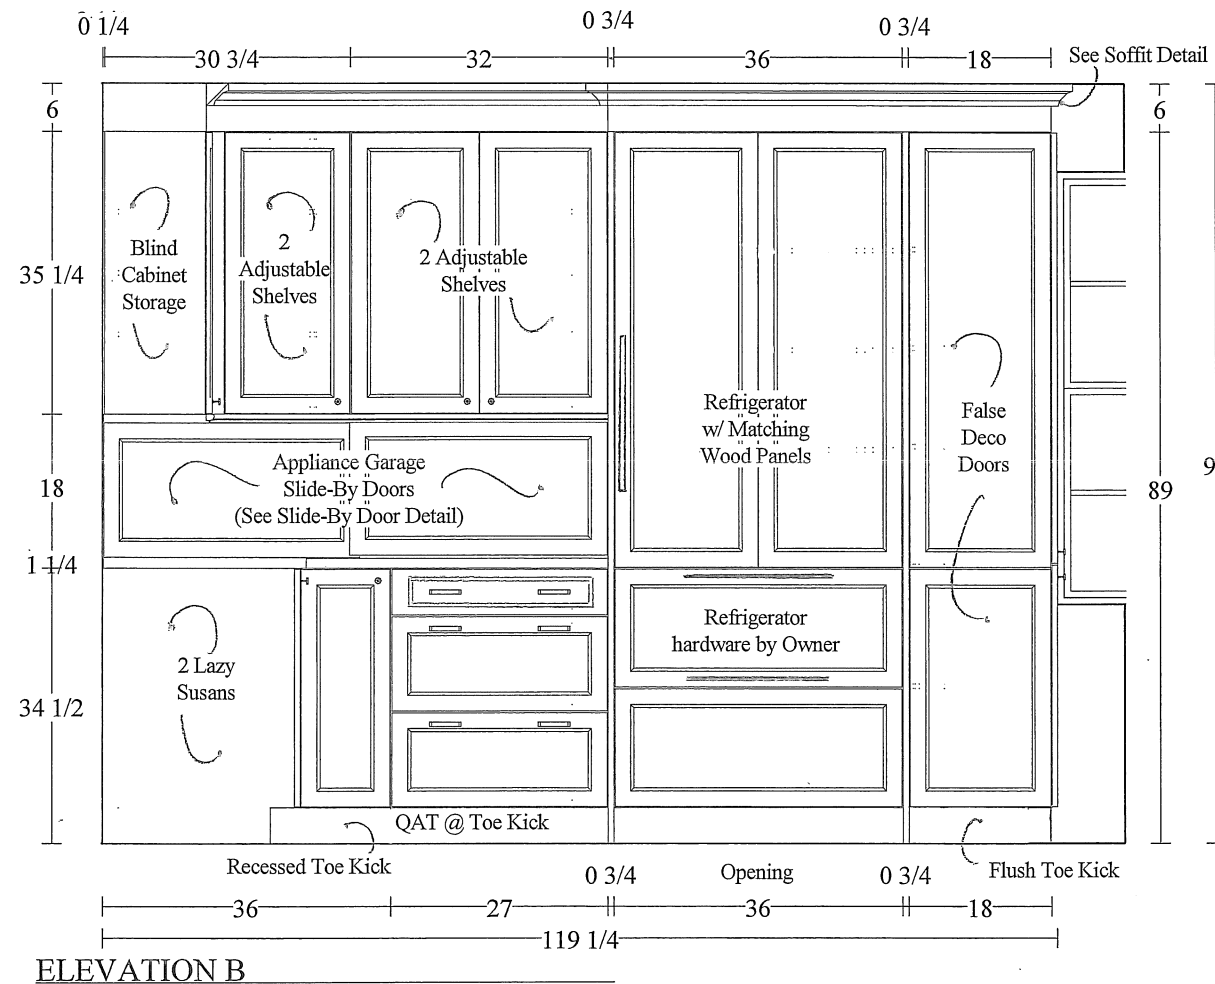


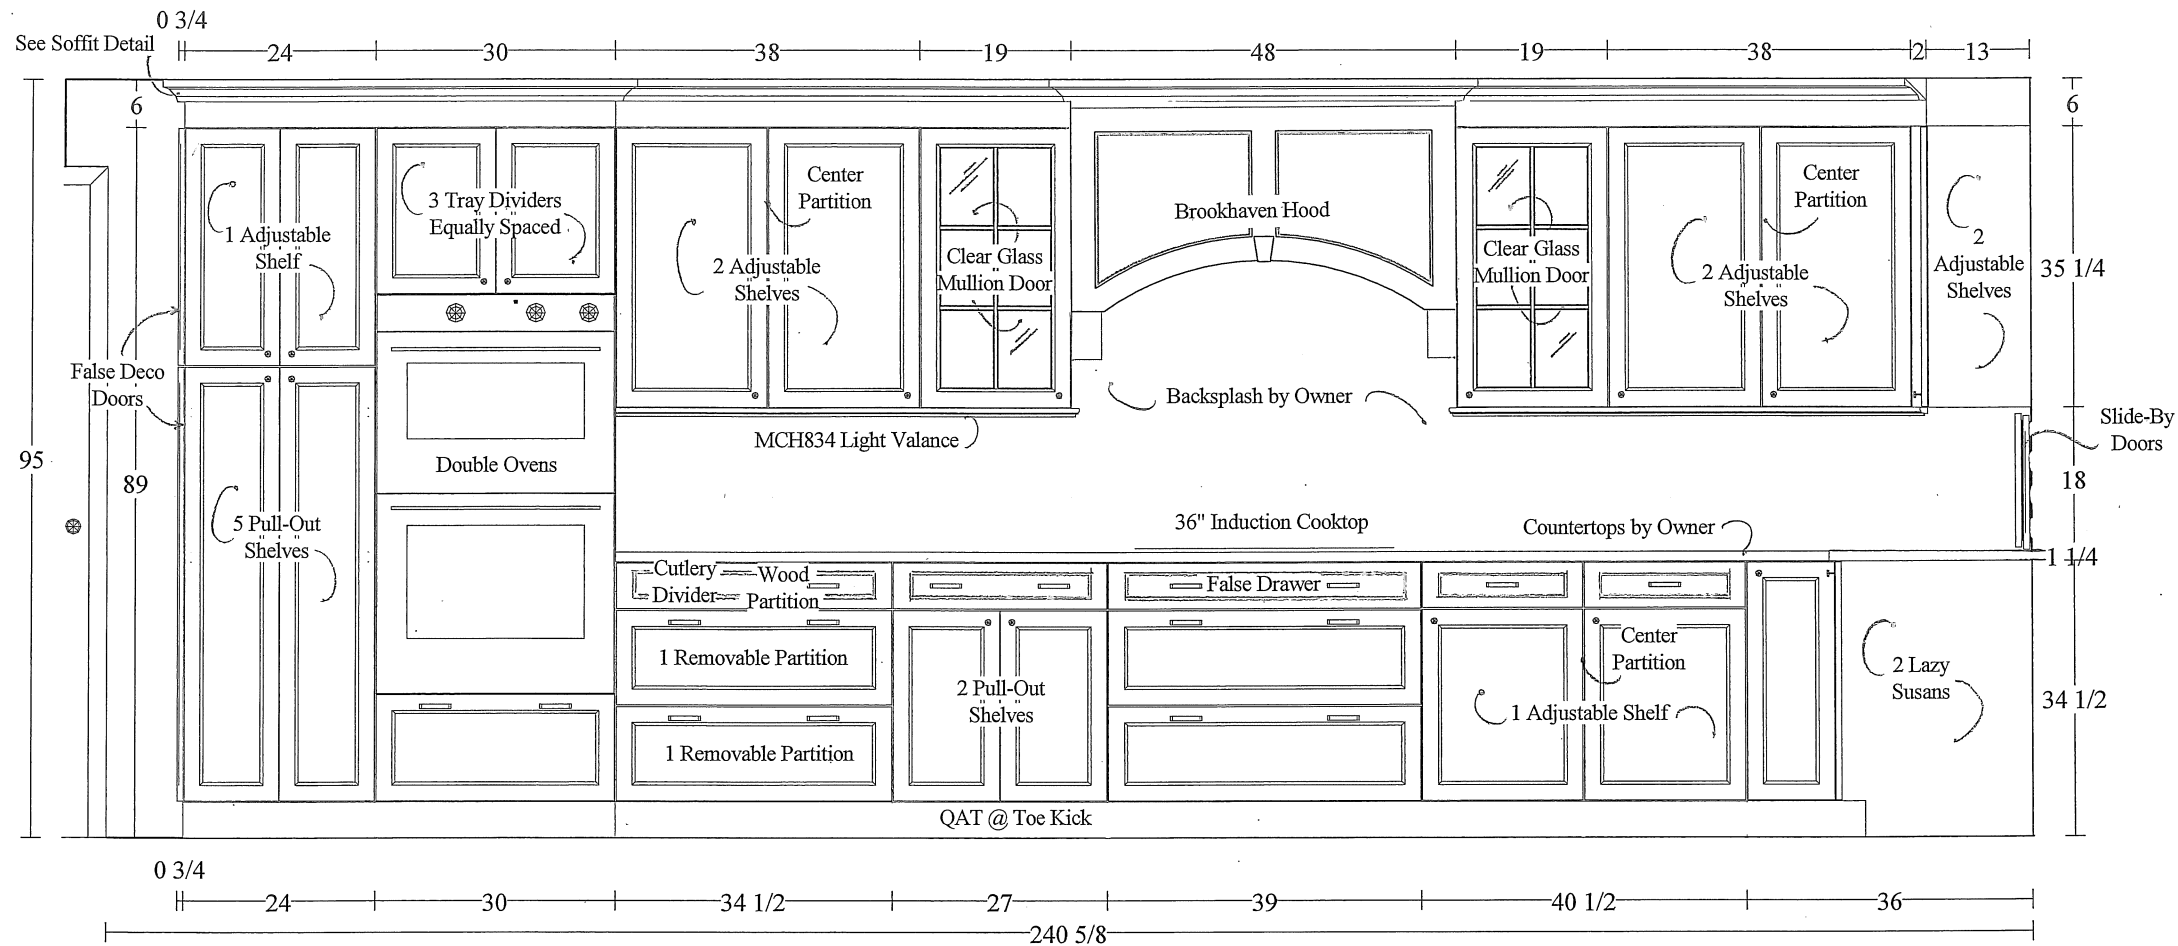

PLG2691-34
Sub-Zero side panel

Sub-Zero front
wood panel

TIA2489-18

Flush

SUB-ZERO DETAIL

APPROVED BY: _____ DATE: _____
APPROVED BY: _____ DATE: _____





DRWN BY: SFA
CHKD BY: JLC
DATE: 6.15.16

ELEVATIONS A-C

Holland Kitchens, LLC
590 New Park Avenue
West Hartford, CT 06110
phone: 860.236.3111
fax: 860.236.8031
www.hollandkitchens.com

HOLLAND
kitchens & baths
A Total Home Remodeling Company

CATHY & ROB DAVIS

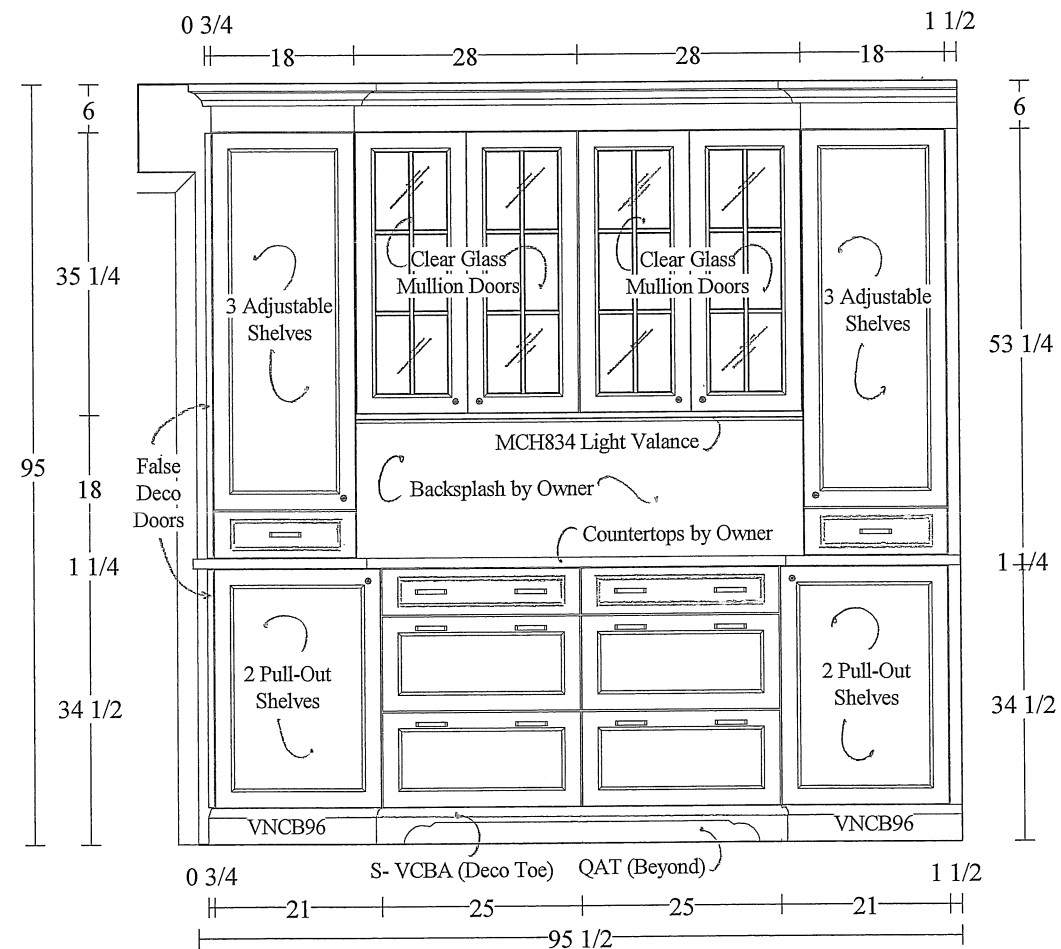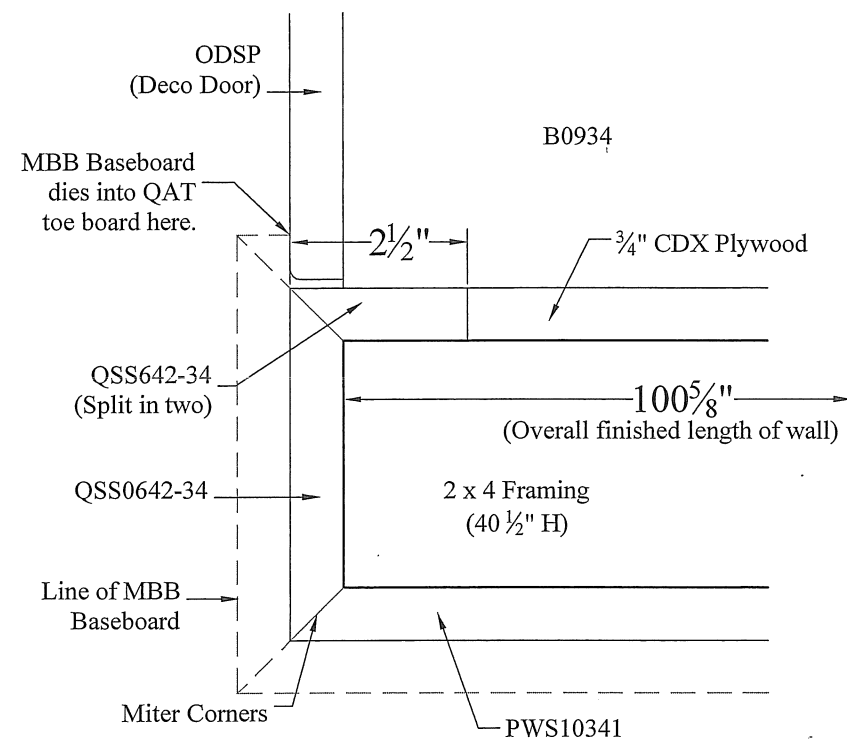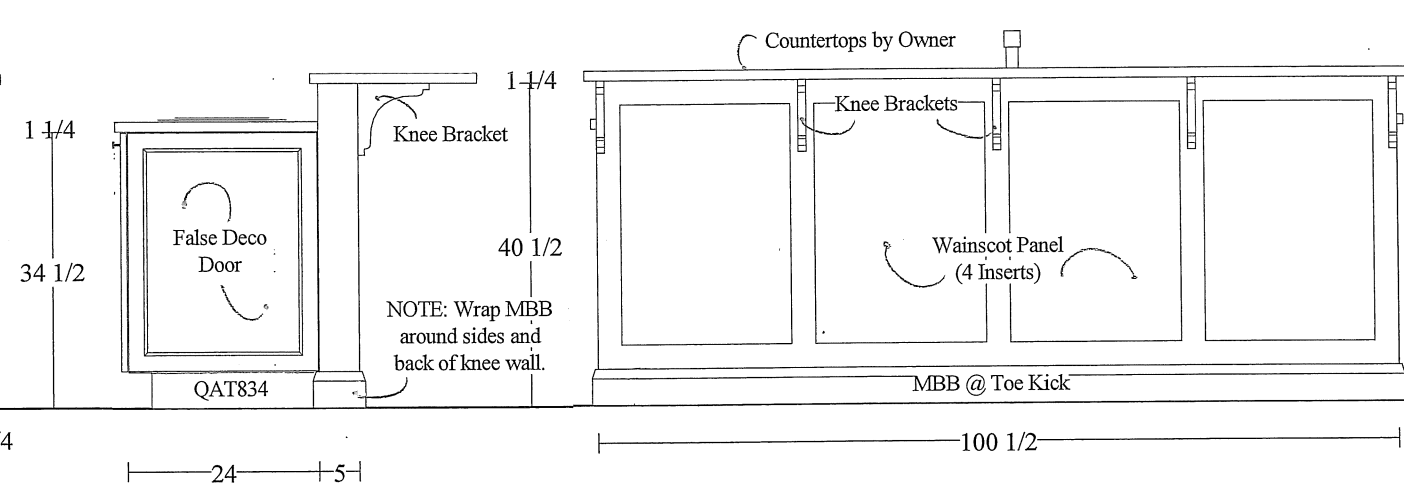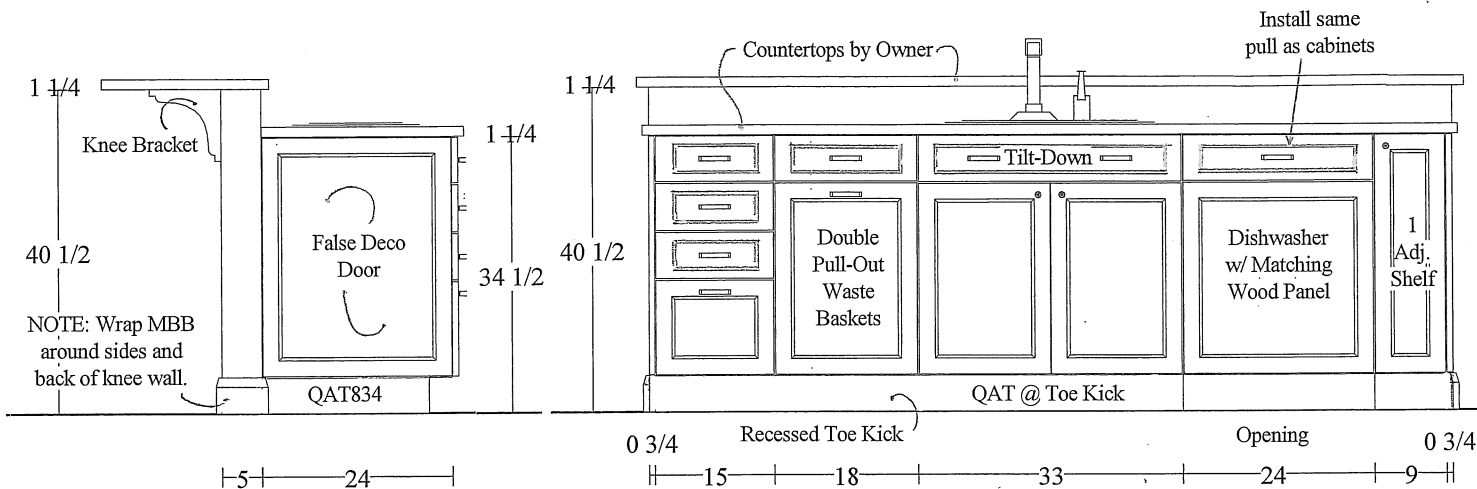

APPROVED BY: DATE:

APPROVED BY: DATE:


DRWN BY: SPW
CHKD BY: JLC
DATE: 6.13.16

Holland Kitchens, LLC
590 New Park Avenue
West Hartford, CT 06110
phone 860.236.3111
fax 860.236.8031
www.hollandkitchens.com


HOLLAND
kitchens & baths
A Total Home Remodeling Company

CATHY & ROB DAVIS

ELEVATIONS D-H

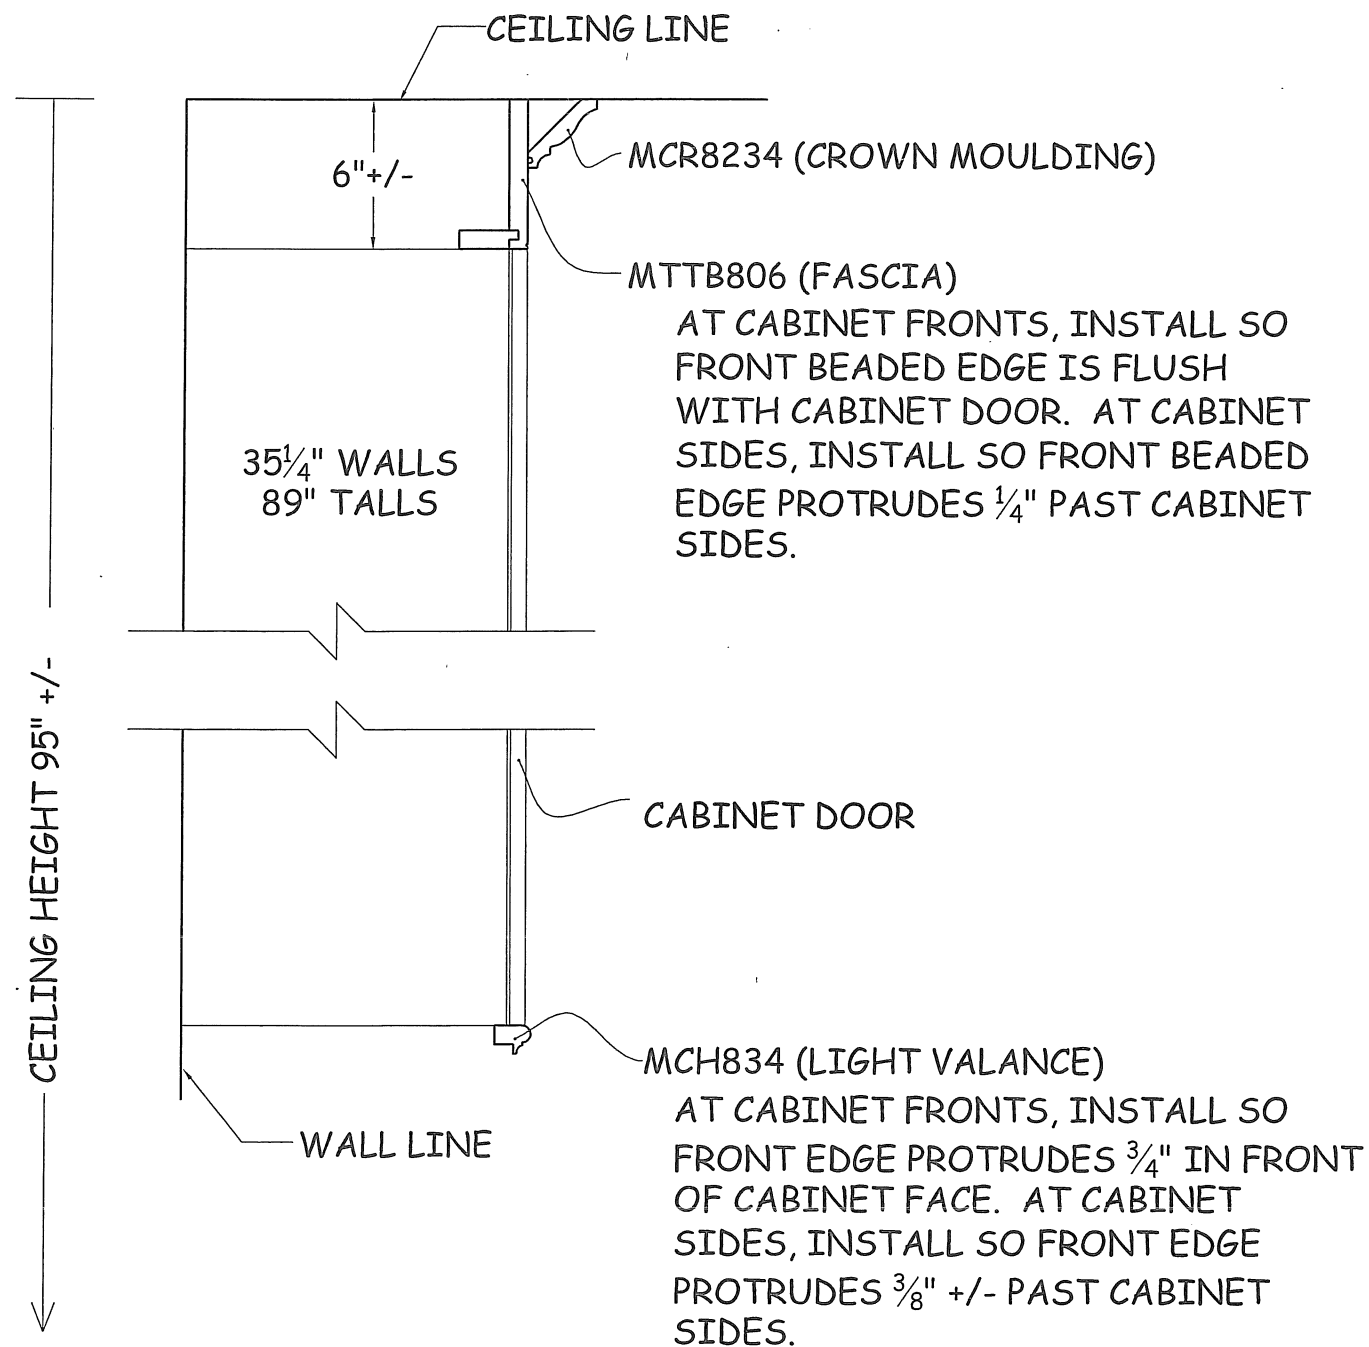

ABOVE CABINETS

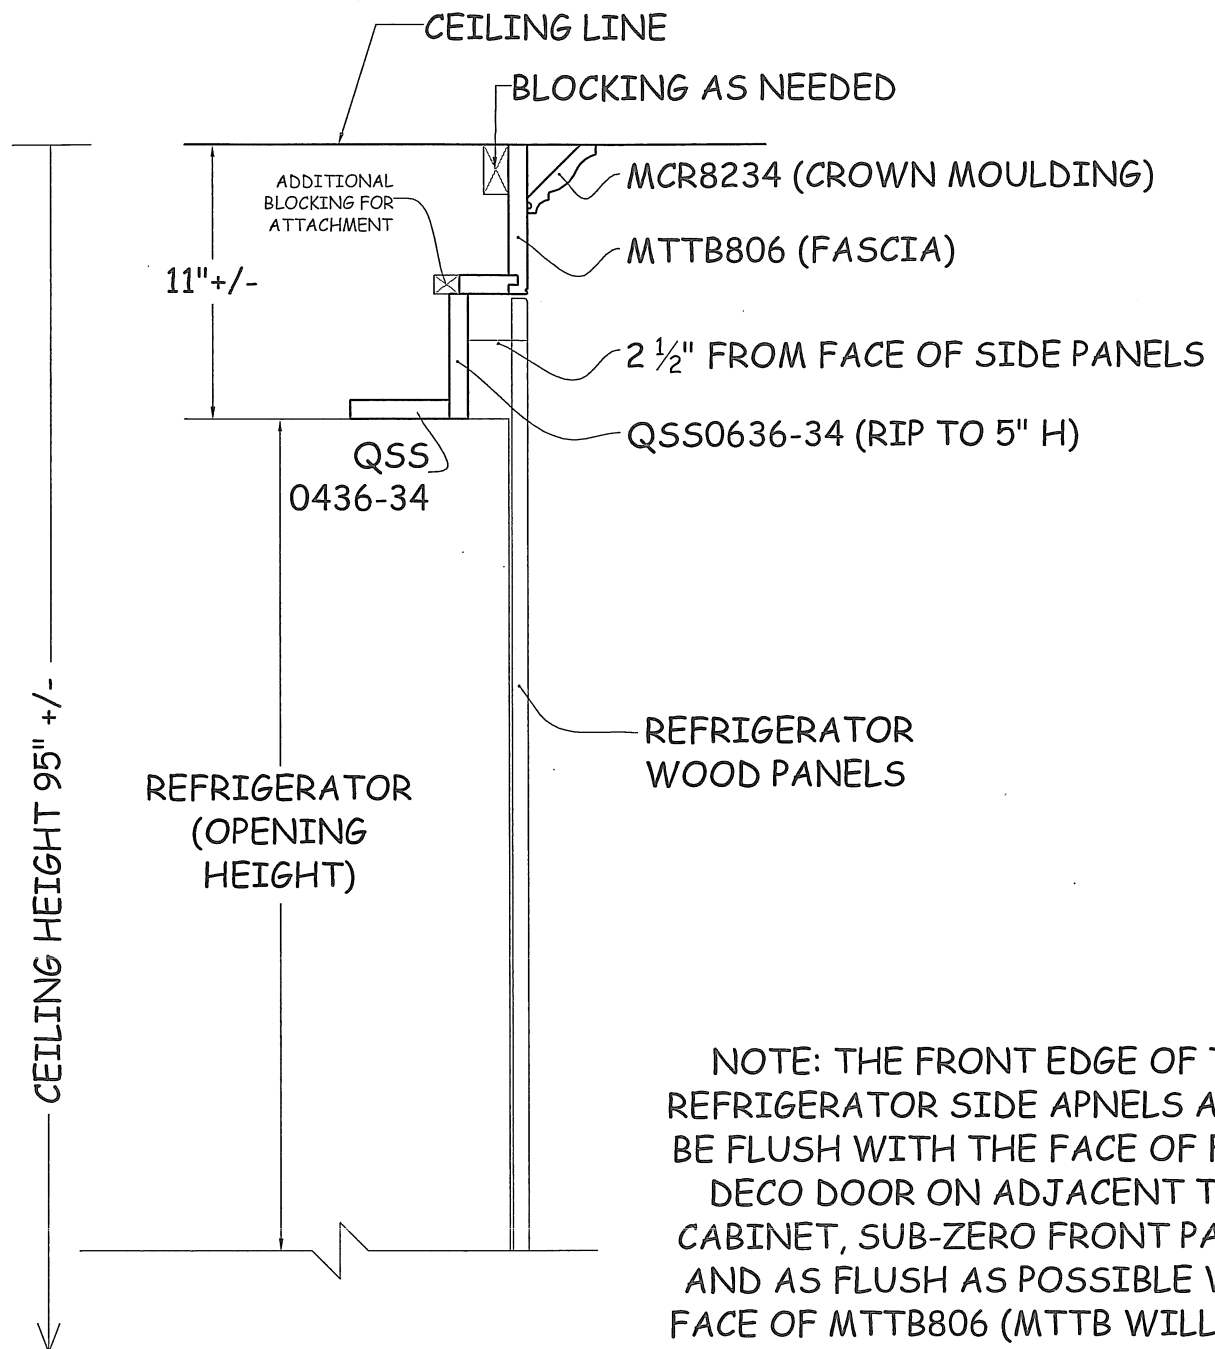


NOTE: THE FRONT EDGE OF THE REFRIGERATOR SIDE APNELS ARE TO BE FLUSH WITH THE FACE OF FALSE DECO DOOR ON ADJACENT TALL CABINET, SUB-ZERO FRONT PANELS AND AS FLUSH AS POSSIBLE WITH FACE OF MTTB806 (MTTB WILL NEED TO BE SLIGHTLY FORWARD OF PANEL EDGE DUE TO BEADED BOTTOM.)

ABOVE REFRIGERATOR

APPROVED BY :


DATE :

CUSTOMER:		Davis	SCALE: NOT TO SCALE	This is an original design submitted as a confidential presentation. The right to produce it in any form is and shall remain the exclusive property of Holland Kitchens LLC	HOLLAND kitchens & baths	Holland Kitchens, LLC 590 New Park Avenue West Hartford, CT 06110 phone 860.236.3111 fax 860.236.8031 www.hollandkitchens.com
PLAN NAME:						
Soffit Detail		OF	DESIGNED BY: SFW	property of Holland Kitchens LLC	A Total Home Remodeling Company	
DATE: 6.13.16						

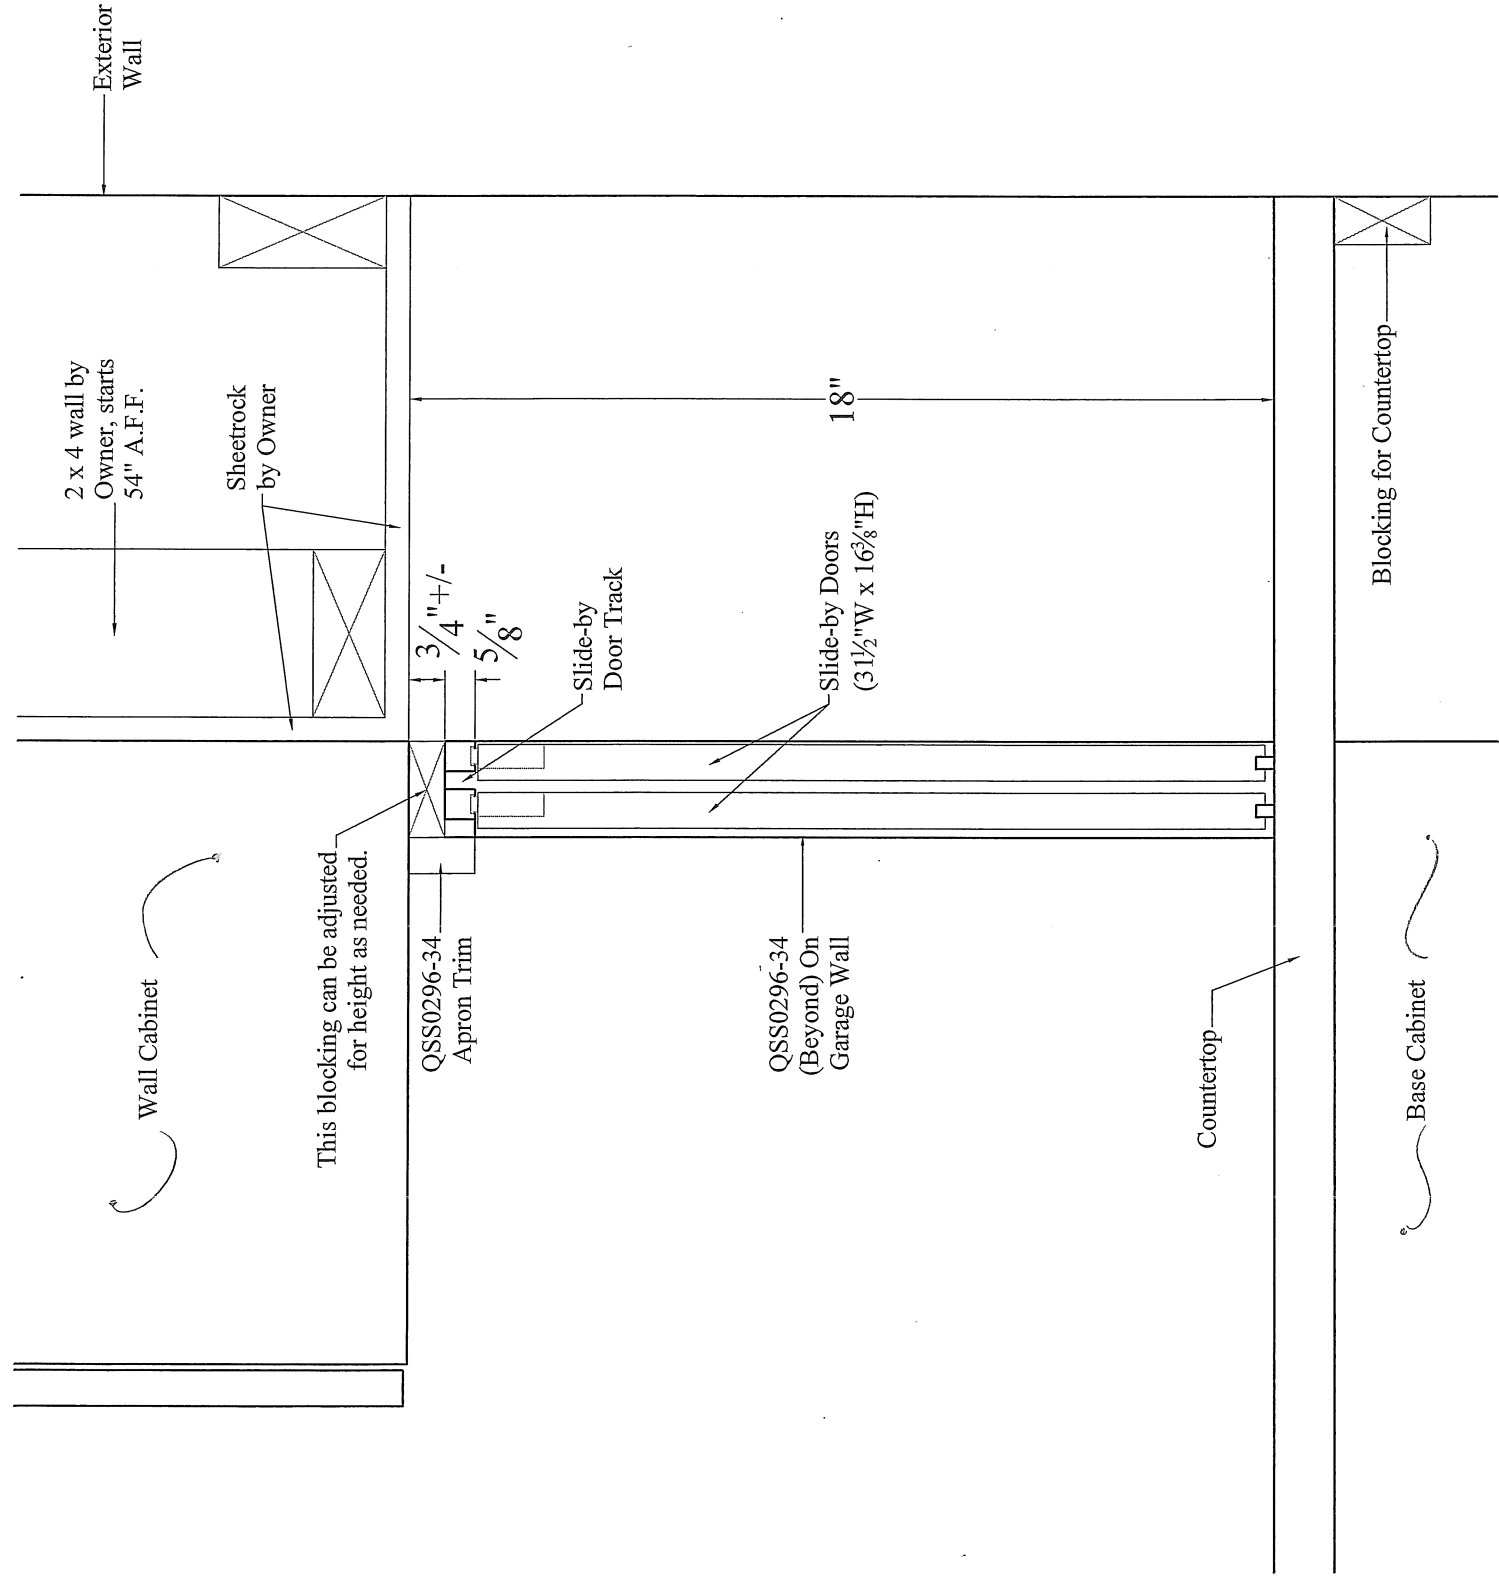

SECTION VIEW

Scale: 3" = 1'-0"

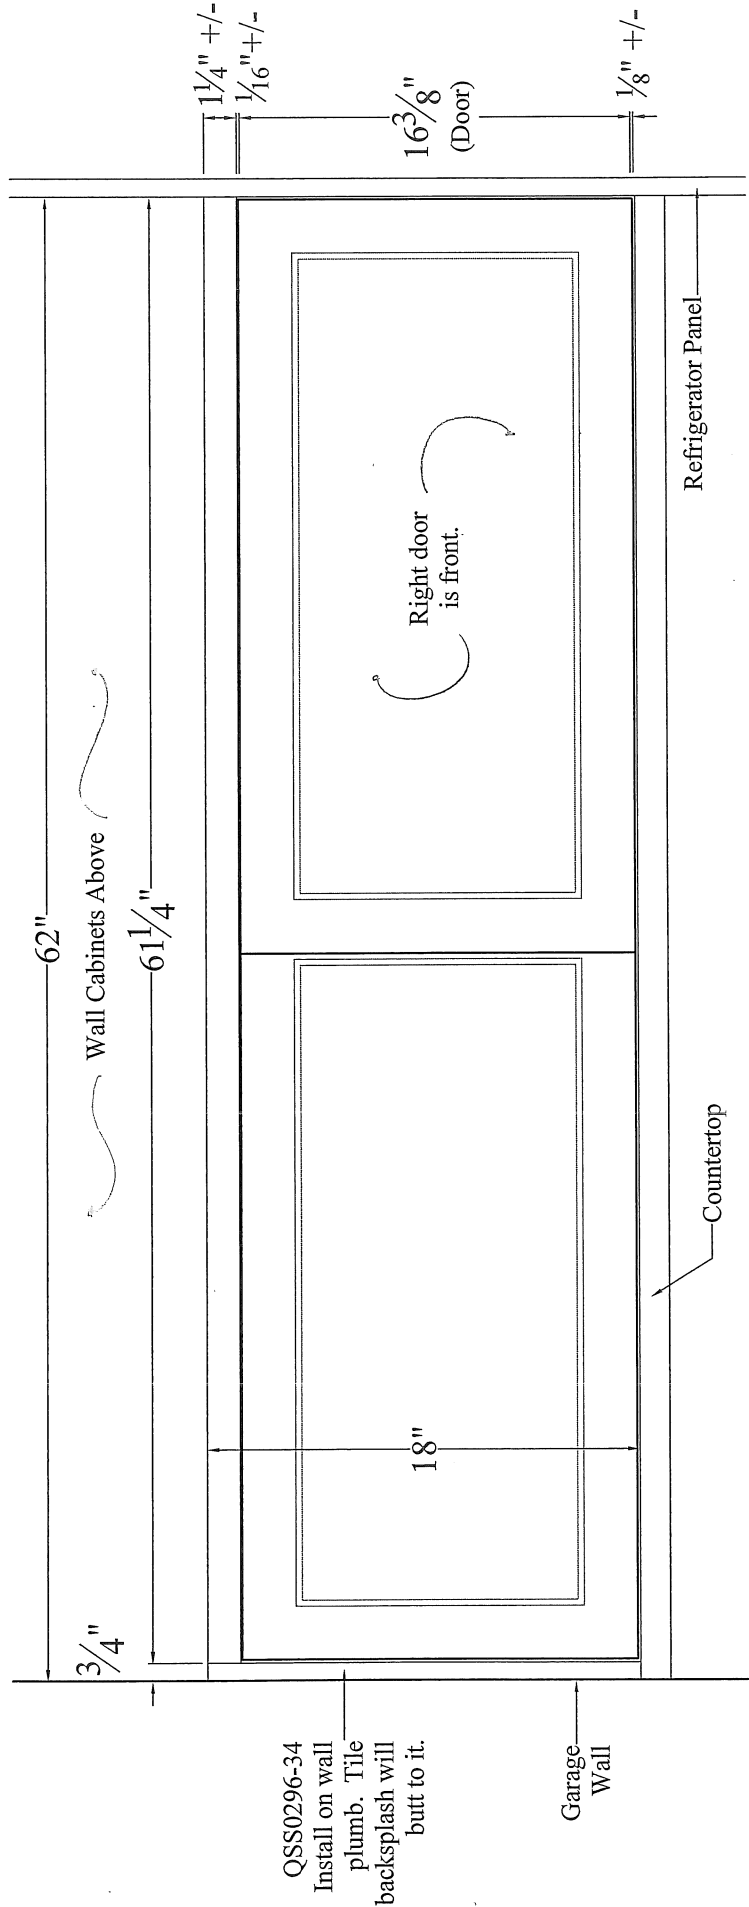


ELEVATION VIEW


Scale: 1 1/2" = 1'-0"

APPROVED BY :
DATE :

OF	CUSTOMER : Davis		SCALE : VARIOUS	This is an original design submitted as a confidential presentation. The right to produce it in any form is and shall remain the exclusive property of Holland Kitchens LLC	HOLLAND kitchens & baths A Total Home Remodeling Company	Holland Kitchens, LLC 590 New Park Avenue West Hartford, CT 06110 phone 860.236.3111 fax 860.236.8031 www.hollandkitchens.com
	PLAN NAME : Slide-By Door Detail		DESIGNED BY : SFW DATE : 6.13.16			

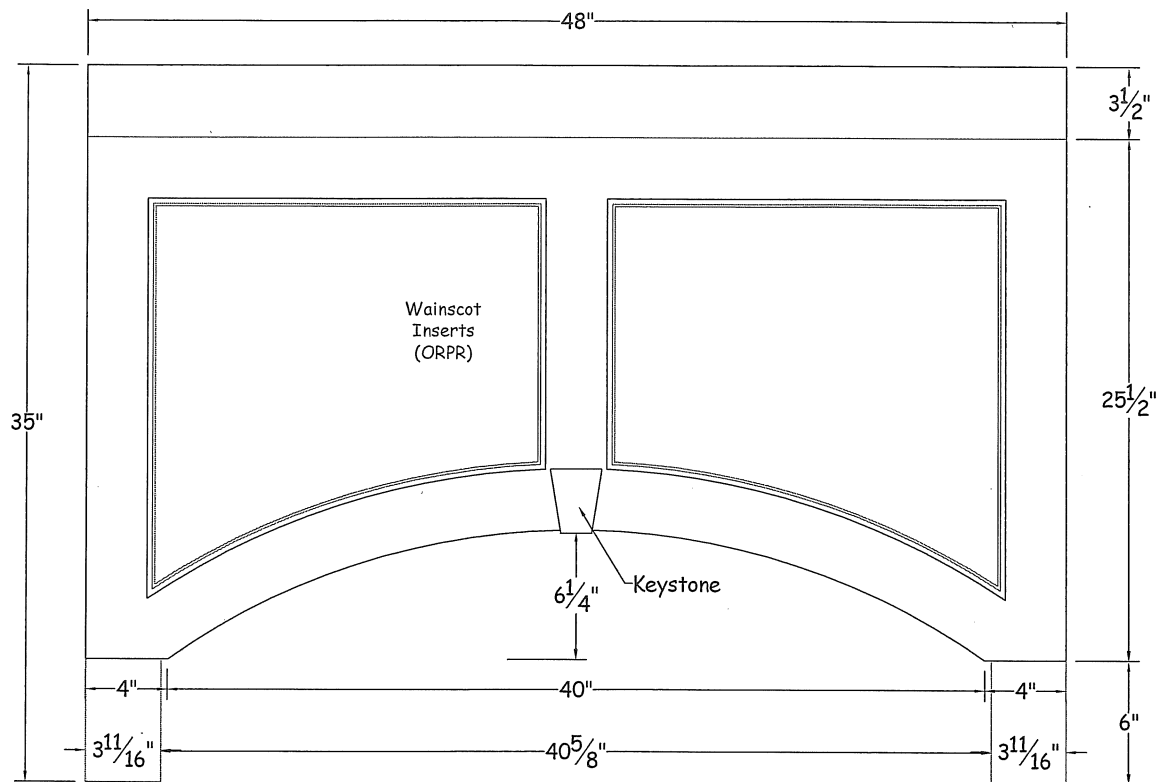

FRONT VIEW

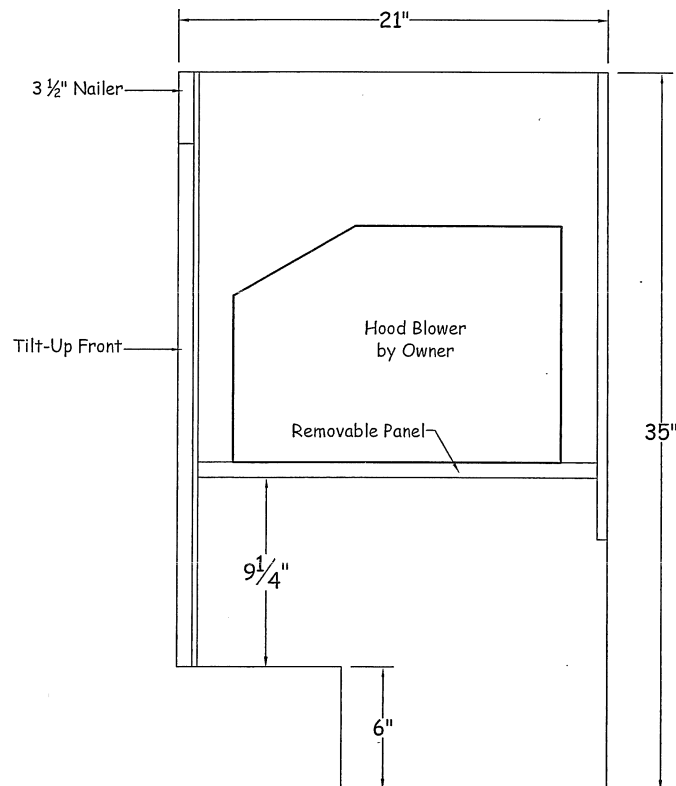

SECTION VIEW

APPROVED BY : _____
DATE : _____

**S-HWP4835-21
2 ORPR, OKSF-1**

OF	CUSTOMER :	Davis	SCALE :	NOT TO SCALE	This is an original design submitted as a confidential presentation. The right to produce it in any form is and shall remain the exclusive property of Holland Kitchens LLC	HOLLAND kitchens & baths A Total Home Remodeling Company	Holland Kitchens, LLC 590 New Park Avenue West Hartford, CT 06110 phone 860.236.3111 fax 860.236.8031 www.hollandkitchens.com
	PLAN NAME :	Hood Detail	DESIGNED BY :	SFW			
			DATE :	6.13.16			